
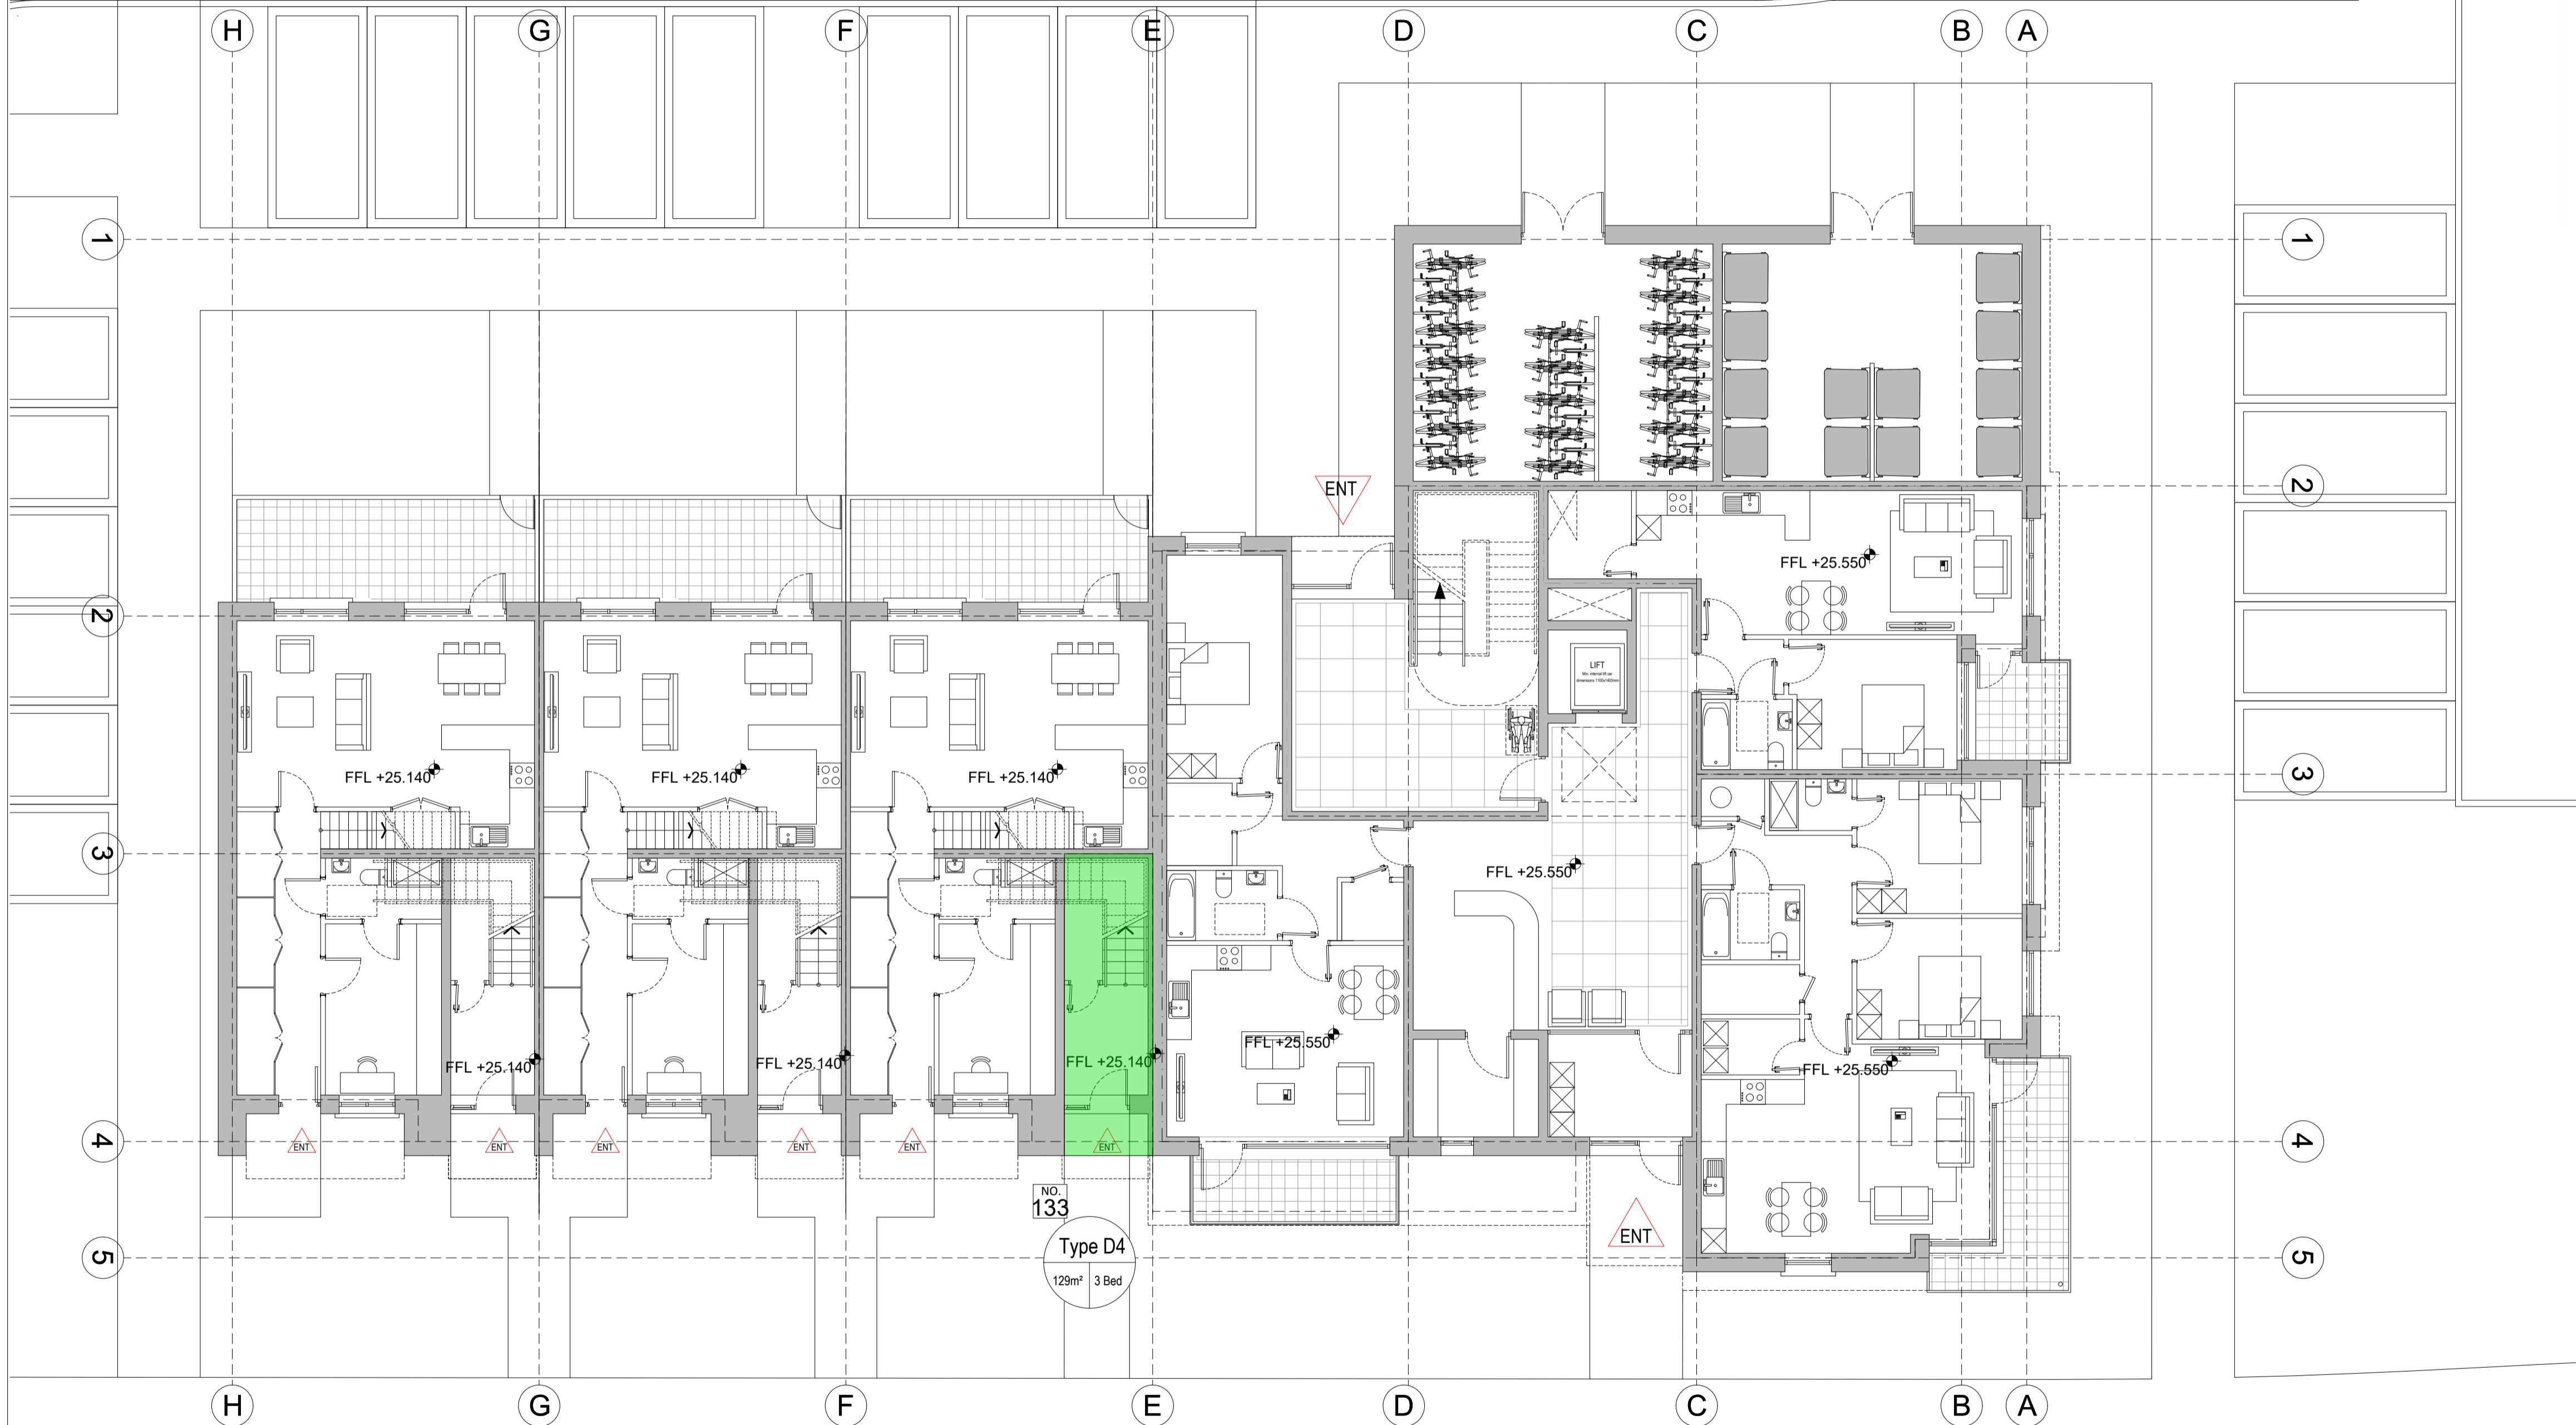


# Block 5 - Part V

**NOTE:**  
Do not scale from this drawing, written dimensions only to be used. This drawing is for planning purposes only & not for construction. Levels shown are for information purposes only & may not relate to O.S. Malin Head Datum. For actual O.S. Malin Head Datum always refer to the Site Layout Plan. DDA Architects Ltd. retain copyright and ownership of this design which is not transferable.

## MATERIALS :

- ROOF**                      SELECTED STANDING SEAM ROOF FINISH/  
SEDUM ROOF
- WALLS**                    SELECTED BRICK OR SELF COLOUR RENDERED BLOCK WORK.  
SELECTED STONE PANEL FINISH  
SELECTED ZINC COATED ALUMINIUM WALL PANEL.
- WINDOWS**                SELECTED U-PVC OR TIMBER DOUBLE GLAZED WINDOWS.
- FRONT DOOR**            SELECTED U-PVC OR TIMBER FINISH DOOR WITH DOUBLE  
GLAZED VISION PANELS.
- RAIN WATER GOODS**    U-PVC OR TIMBER FASCIA AND SOFFIT WITH UPVC OR  
ALUMINIUM POWDER COATED GUTTERS & DOWNPIPES
- CANOPY**                    ALUMINIUM CLAD CANOPY.
- COPINGS, WINDOW  
SURROUNDS & CILLS**    CONCRETE CILLS WITH WRAP AROUND D.P.C. AND  
INSULATION BEHIND.

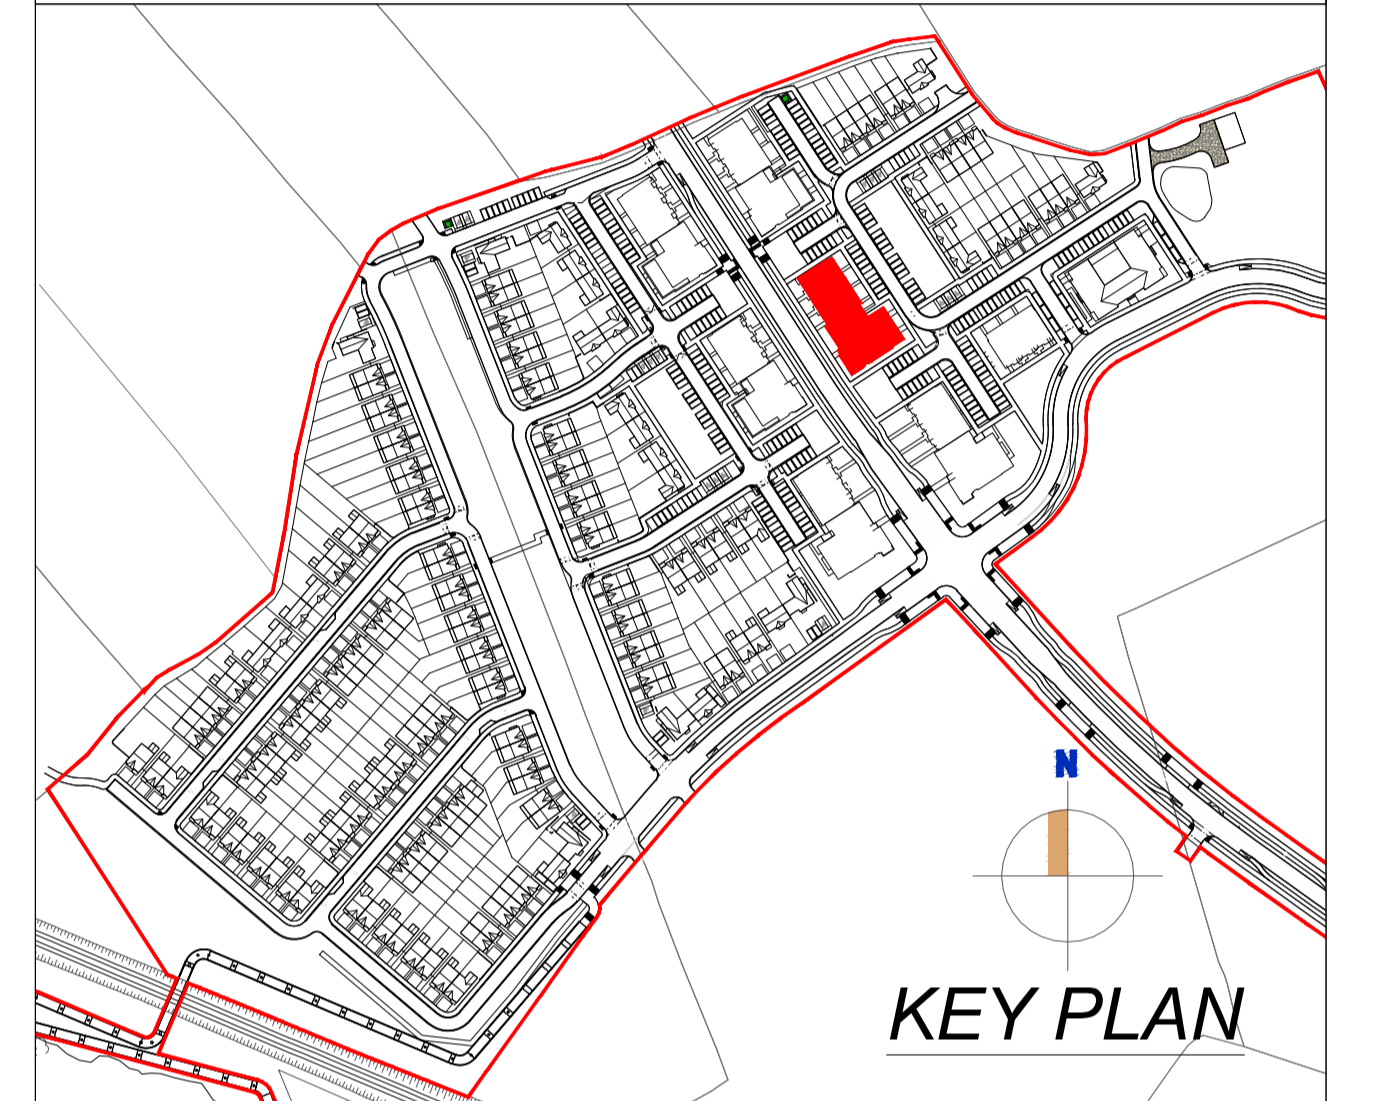


## UNITS ALLOCATED FOR PART V

- 2 BED APT
- 1 BED APT
- 3 BED DUPLEX

REV	DATE	DRAWN

Ground Floor Plan

**DDA DUIGAN DOOLEY**  
ARCHITECTS AND PLANNING CONSULTANTS  
62 BRIGHTON SQUARE, DUBLIN 6  
TEL : 00 353 (1) 490 0499  
EMAIL : info@ddaarch.ie  
WEB : www.ddaarch.ie

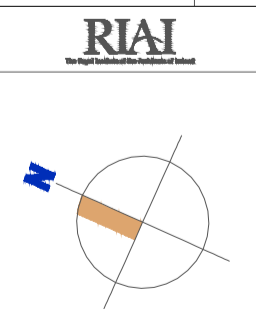

THIS DRAWING IS COPYRIGHT © FIGURED DIMENSIONS ONLY TO BE USED	STATUS : <b>PLANNING</b>
CLIENT : SHANNON HOMES DROGHEDA LTD	PROJECT TITLE : COLP WEST SHD DROGHEDA
DRAWING TITLE : BLOCK 5 - PART V GROUND FLOOR PLAN	DRAWING NUMBER : 19-001-P-6.500
DRAWN : MA	DATE : July 2020
CHK : PD	SCALE : 1:100@A1; 1:200@A3