




MARKETING SUITE

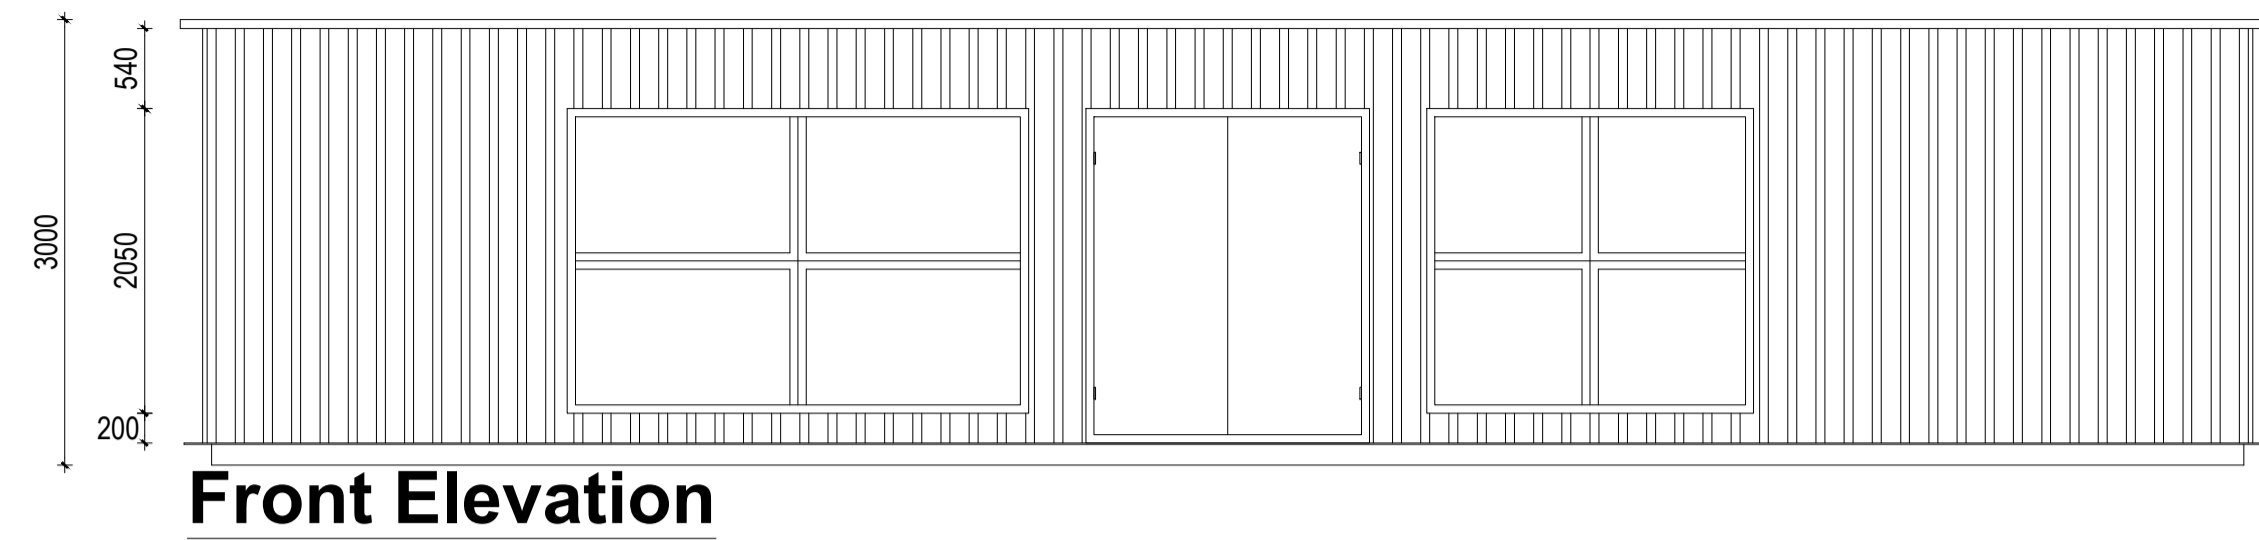


Front Elevation

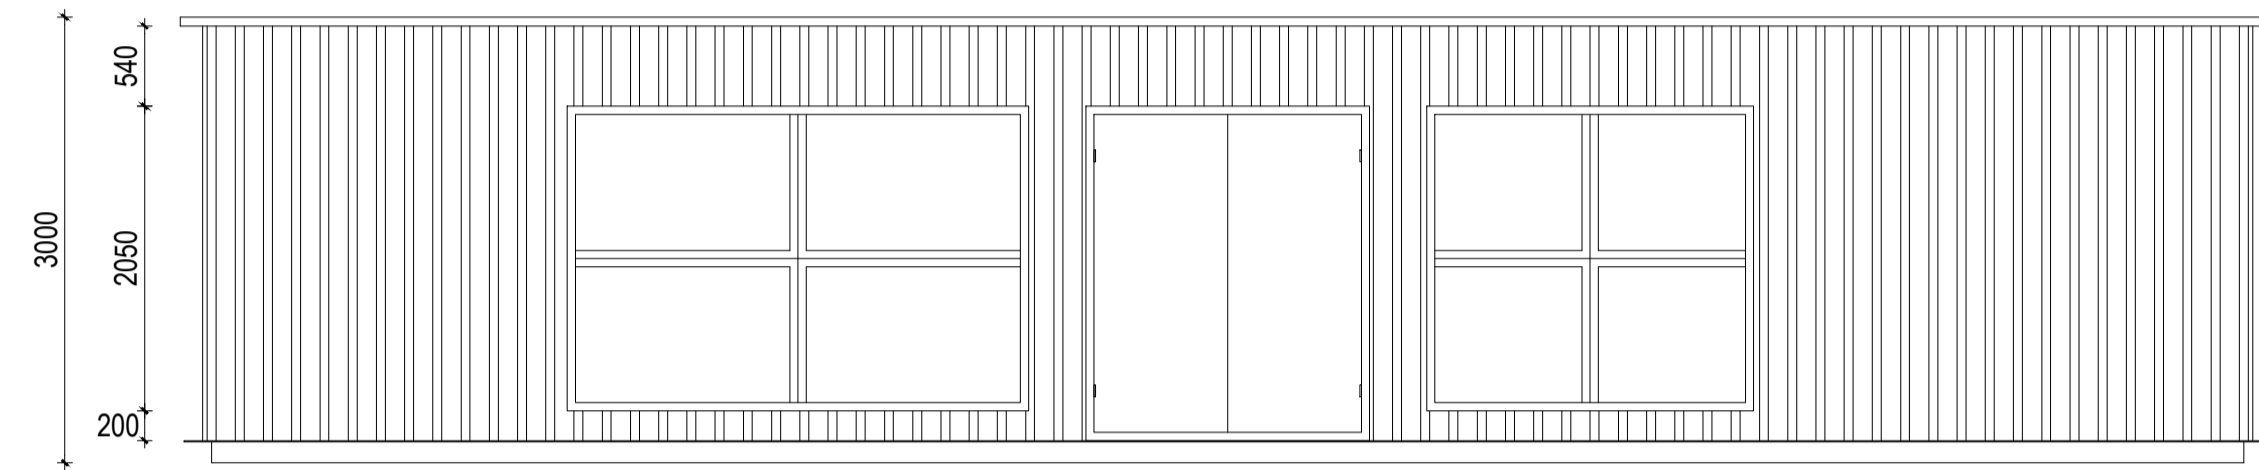


Rear Elevation

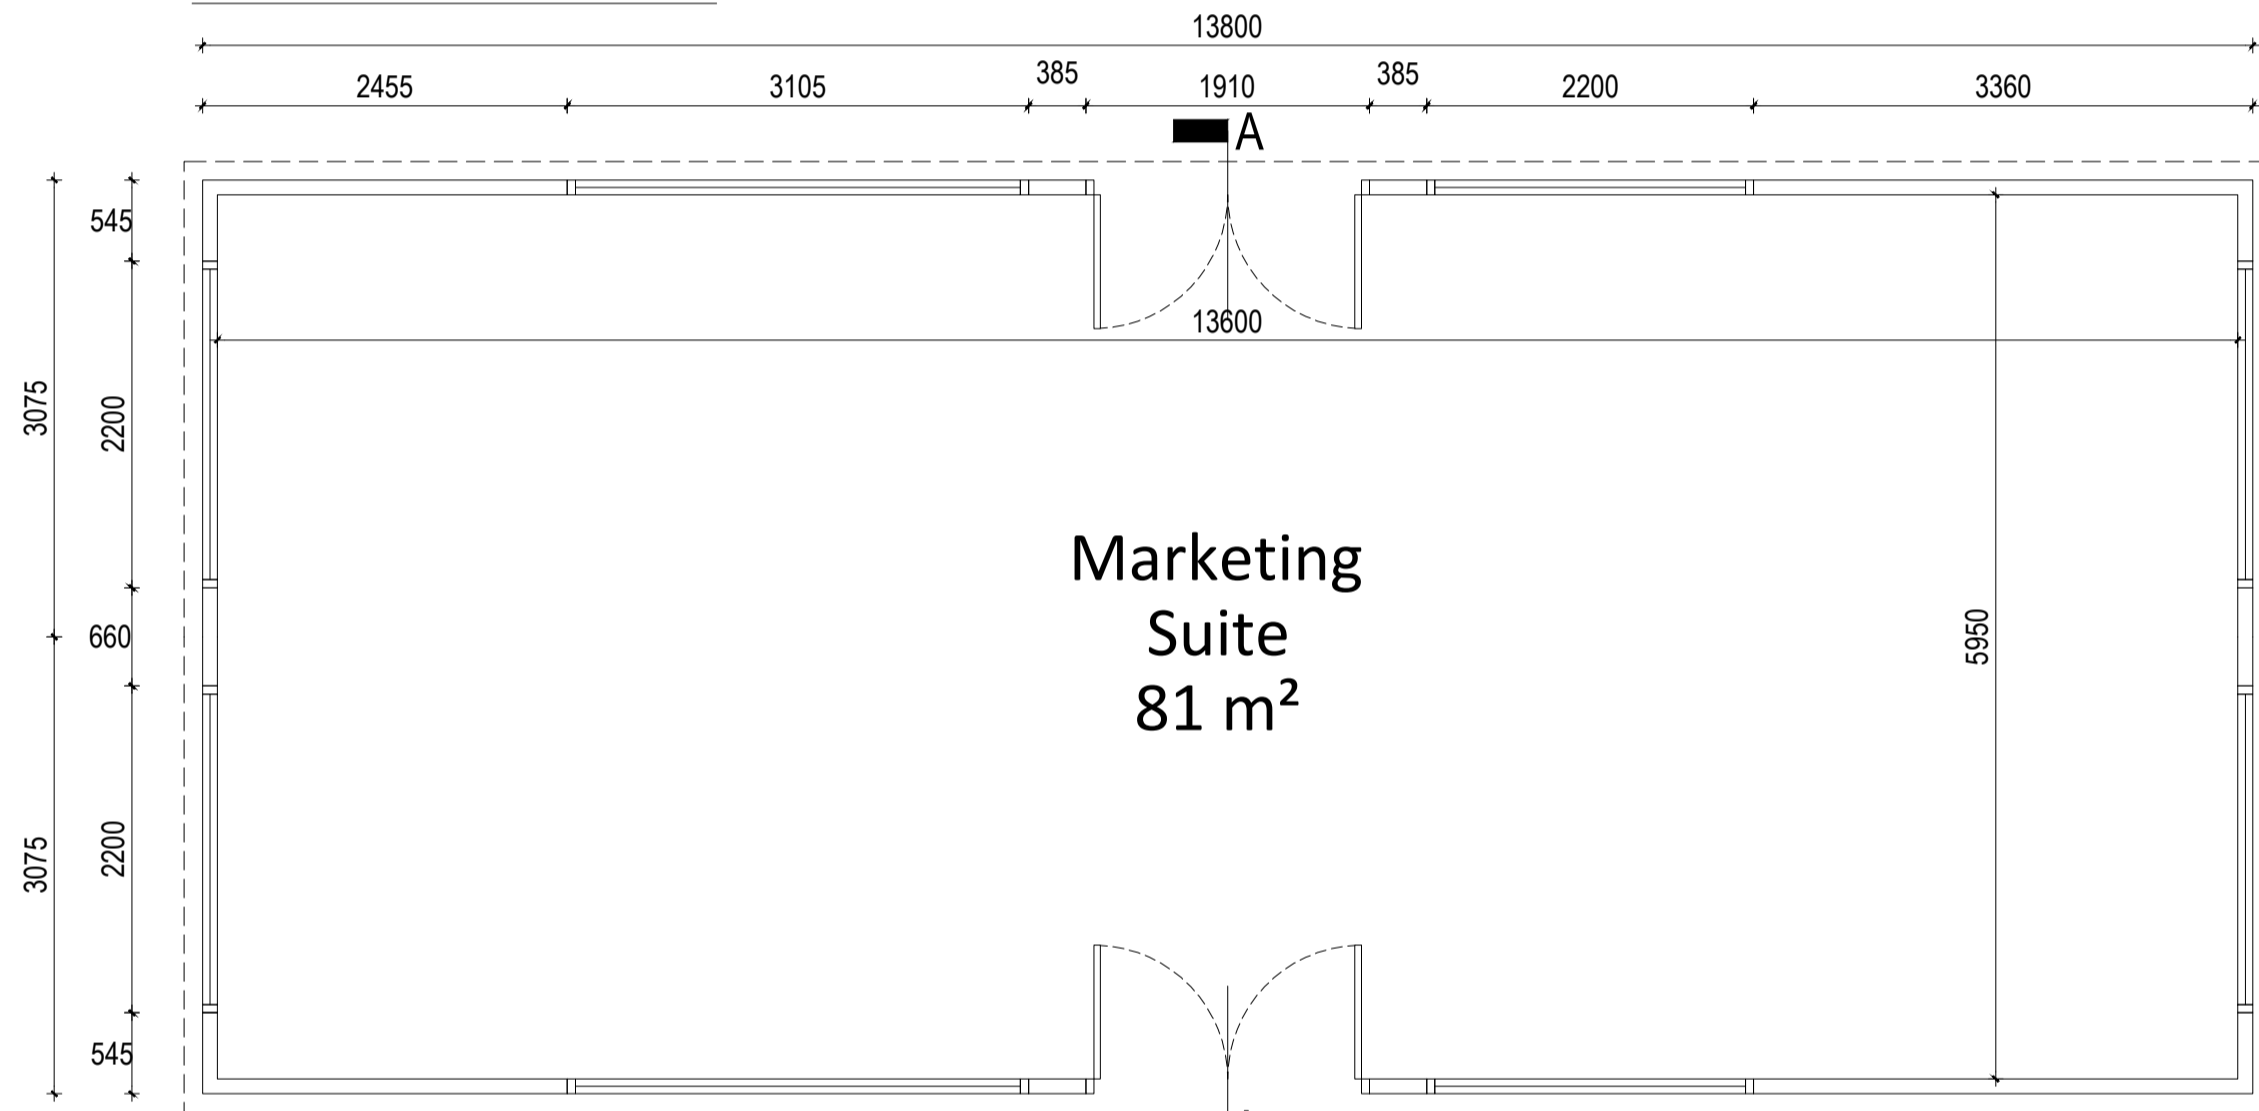


Floor Plan

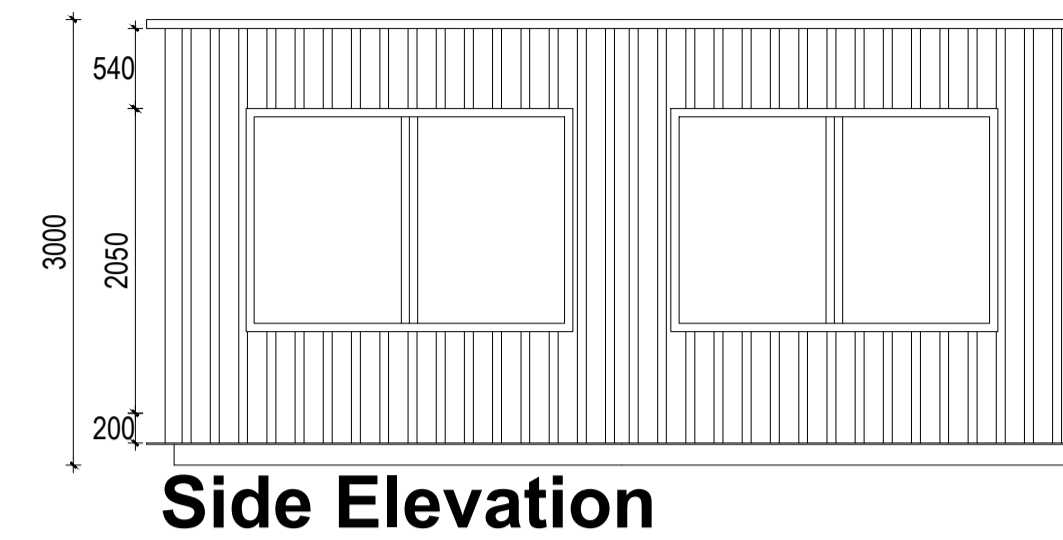

Side Elevation

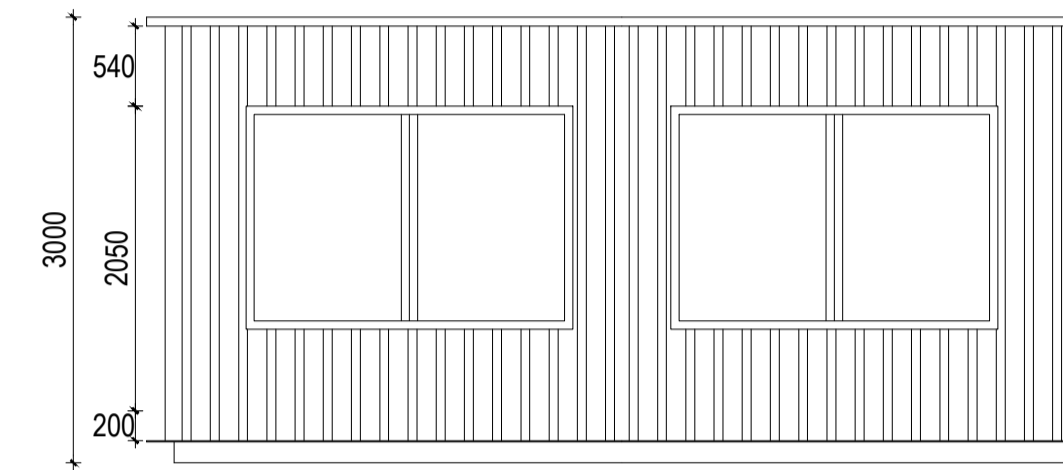


Side Elevation

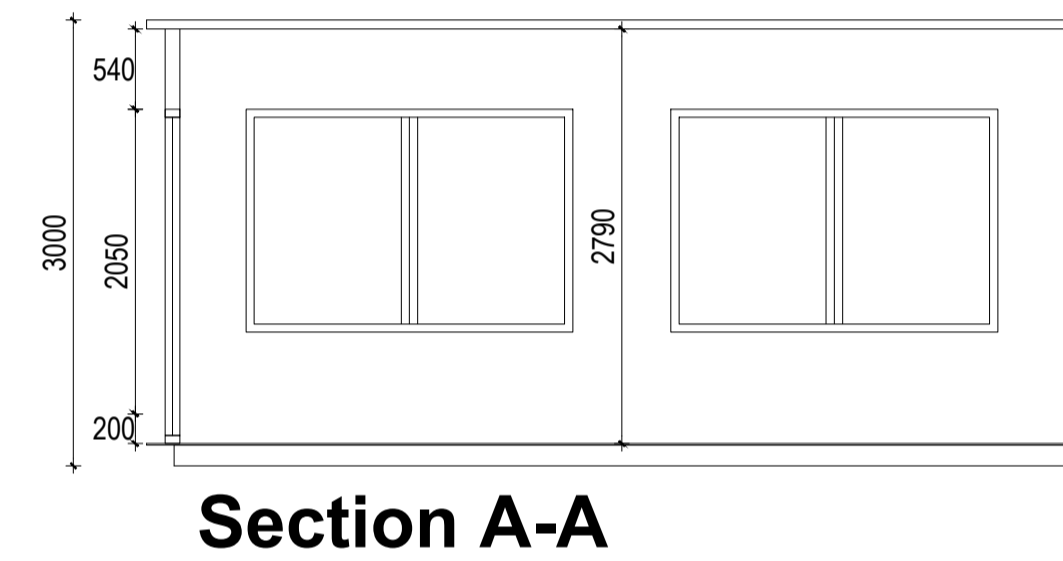

Section A-A


NOTE:
Do not scale from this drawing, written dimensions only to be used.
This drawing is for planning purposes only & not for construction.
Levels shown relate to O.S. Malin Head Datum.
DDA Architects Ltd. retain copyright and ownership of this design which is not transferable.

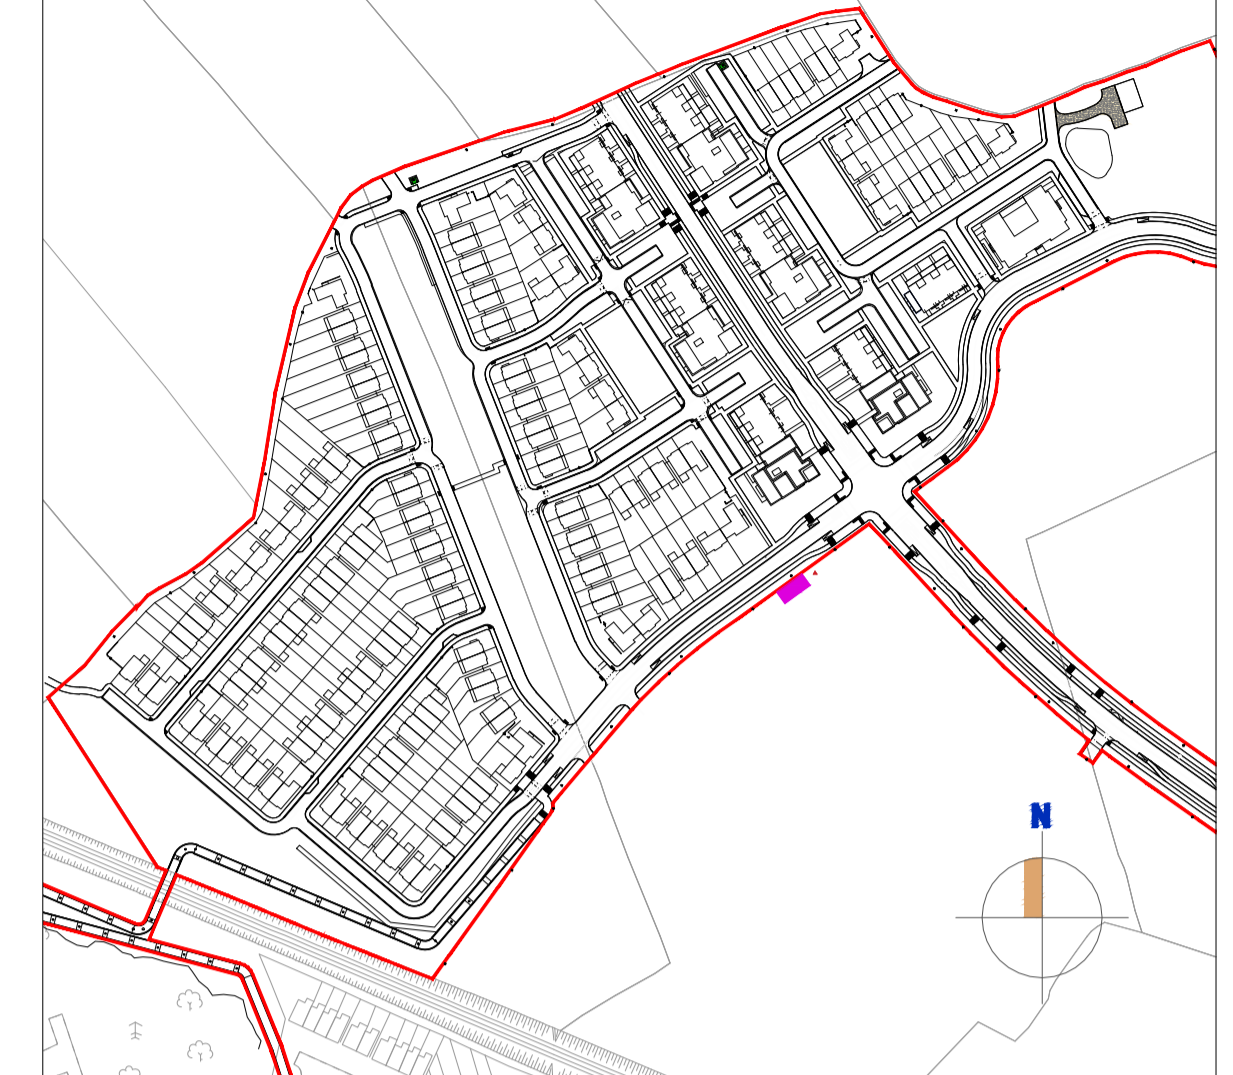

■ MARKETING SUITE
▲ MARKETING SIGNAGE

MARKETING SIGNAGE


- NOTES:**
- All steel to be hot dip galvanized.
 - All aluminium to be mill finish.
 - All brackets and fixings to be hot dip galvanized.

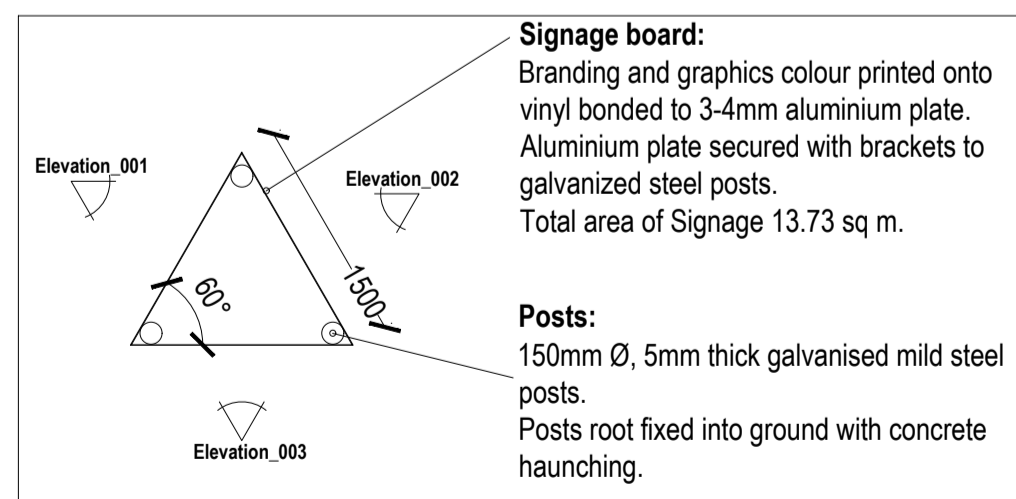

Plan

Signage board:
Branding and graphics colour printed onto vinyl bonded to 3-4mm aluminium plate. Aluminium plate secured with brackets to galvanized steel posts. Total area of Signage 13.73 sq m.


Posts:
150mm Ø, 5mm thick galvanized mild steel posts. Posts root fixed into ground with concrete haunching.

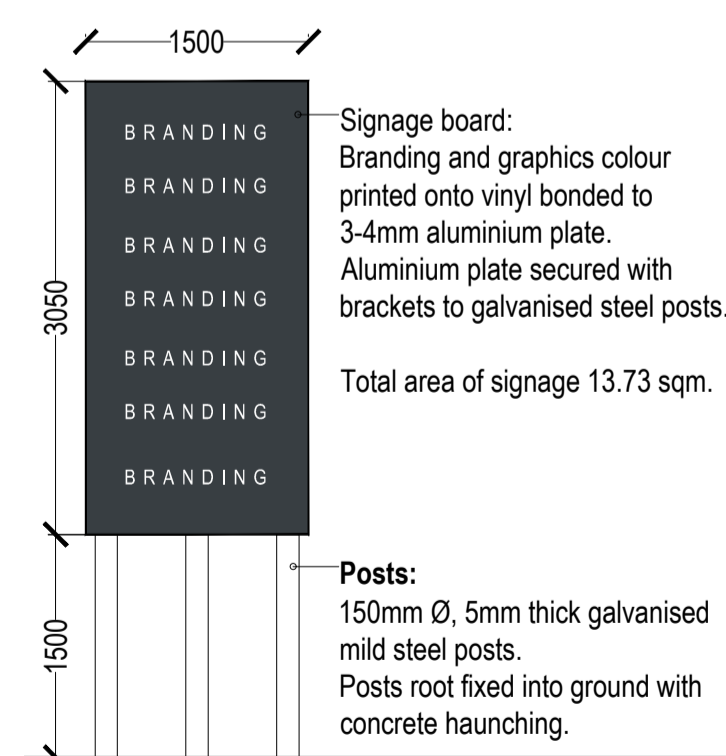

Elevation 001

Signage board:
Branding and graphics colour printed onto vinyl bonded to 3-4mm aluminium plate. Aluminium plate secured with brackets to galvanized steel posts. Total area of signage 13.73 sqm.


Posts:
150mm Ø, 5mm thick galvanized mild steel posts. Posts root fixed into ground with concrete haunching.

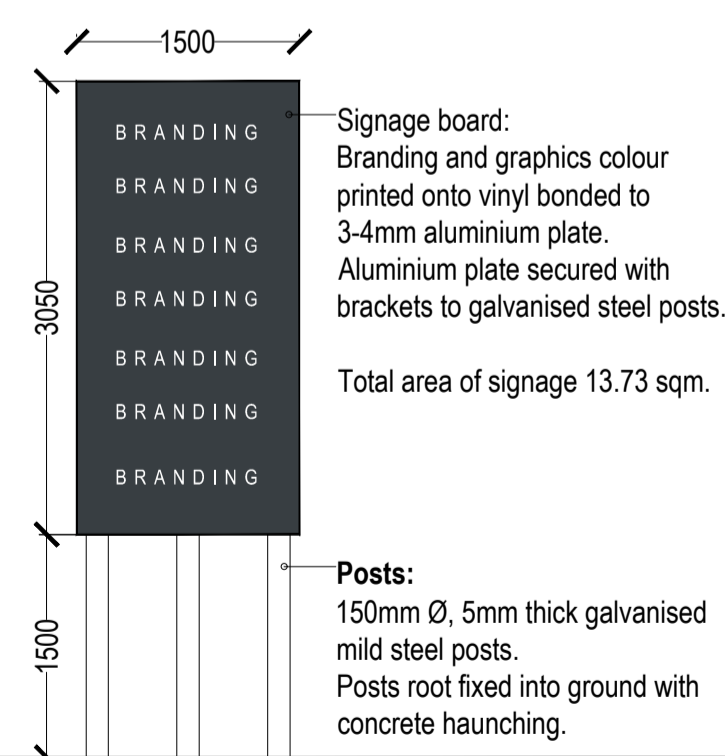

Elevation 001

Signage board:
Branding and graphics colour printed onto vinyl bonded to 3-4mm aluminium plate. Aluminium plate secured with brackets to galvanized steel posts. Total area of signage 13.73 sqm.

Posts:
150mm Ø, 5mm thick galvanized mild steel posts. Posts root fixed into ground with concrete haunching.

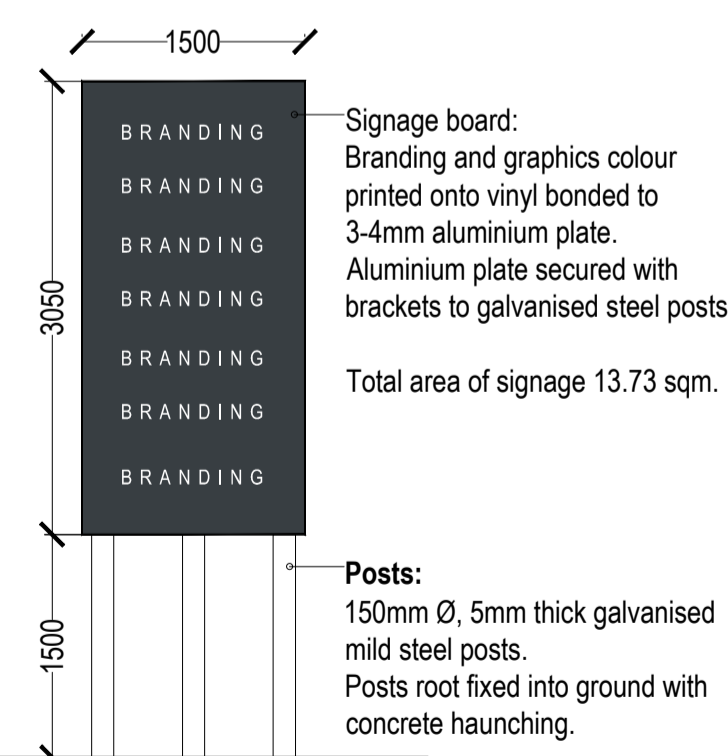

Elevation 001

Signage board:
Branding and graphics colour printed onto vinyl bonded to 3-4mm aluminium plate. Aluminium plate secured with brackets to galvanized steel posts. Total area of signage 13.73 sqm.

Posts:
150mm Ø, 5mm thick galvanized mild steel posts. Posts root fixed into ground with concrete haunching.

REV	DATE	BY	CHKD	REVISIONS

REV	DATE	BY	CHKD	REVISIONS

NOTE:
Do not scale from this drawing, written dimensions only to be used.
Check all dimensions on site before work commences.
Levels shown are for information purposes only and do not relate to O.S. Datum.
For actual O.S. Datum Floor Levels refer to Site Plan.

DDA DUIGNAN DOOLEY
ARCHITECTS AND PLANNING CONSULTANTS
62 BRIGHTON SQUARE, DUBLIN 6
TEL: 00 353 (1) 490 0499
EMAIL: info@ddaarch.ie
WEB: www.ddaarch.ie

<p>STATUS: PLANNING</p>		<p>CLIENT: SHANNON HOMES DROGHEDA LTD</p>	<p>PROJECT TITLE: COLP WEST SHD DROGHEDA</p>	<p>CRD: PD</p>
<p>DRAWING TITLE: MARKETING SUITE & SIGNAGE</p>		<p>DRAWING NUMBER: 19-001-P-5.200</p>		
<p>DRAWN: MA</p>	<p>CHKD: PD</p>	<p>DATE: OCT 2019</p>	<p>SCALE: 1/50@A1; 1/100 @ A3</p>	