



- NOTES:
1. ALL DRAWINGS TO BE CHECKED BY CONTRACTOR ON SITE AND ENGINEER INFORMED OF DISCREPANCIES BEFORE WORK COMMENCES
  2. ALL LEVELS ARE IN METRES AND ARE RELATED TO ORDNANCE DATUM
  3. CONTRACTOR SHALL SATISFY HIMSELF AS TO THE ACCURACY OF PAVEMENT LEVELS ON SITE PRIOR TO COMMENCEMENT OF WORKS ON SITE
  4. ALL LINE MARKINGS & SIGNAGE TO COMPLY WITH THE D.O.T. TRAFFIC SIGNS MANUAL
  5. ALTERATIONS TO THE PUBLIC FOOTPATHS & ROADS ADJACENT TO THE MAIN DEVELOPMENT ARE SUBJECT TO AGREEMENT WITH DUBLIN CITY COUNCIL

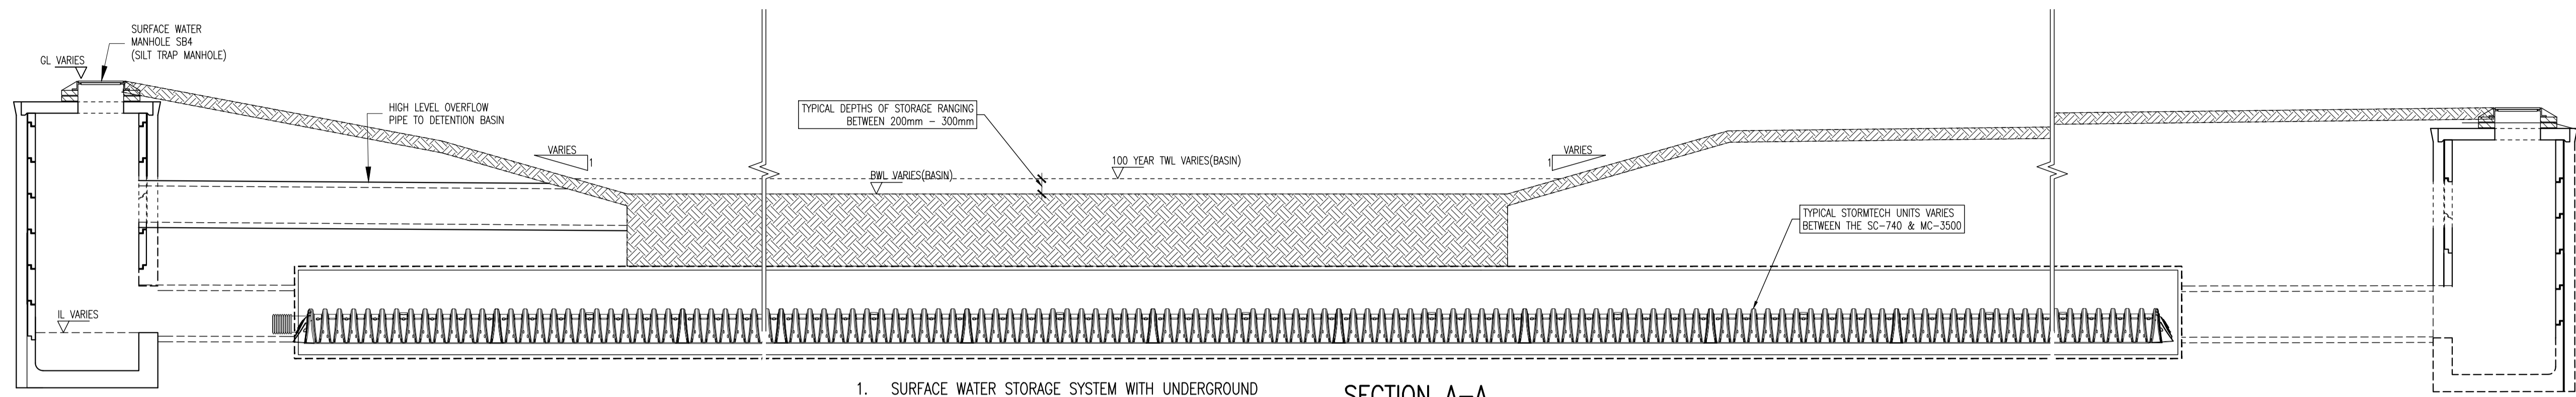

1. SURFACE WATER STORAGE SYSTEM WITH UNDERGROUND STORAGE (STORMTECH OR SIMILAR APPROVED) AND OVERGROUND STORAGE (DETENTION BASIN)
2. SURFACE WATER STORAGE SYSTEM WITH STORMTECH OR SIMILAR APPROVED, ONLY

**SECTION A-A**  
SCALE 1:50

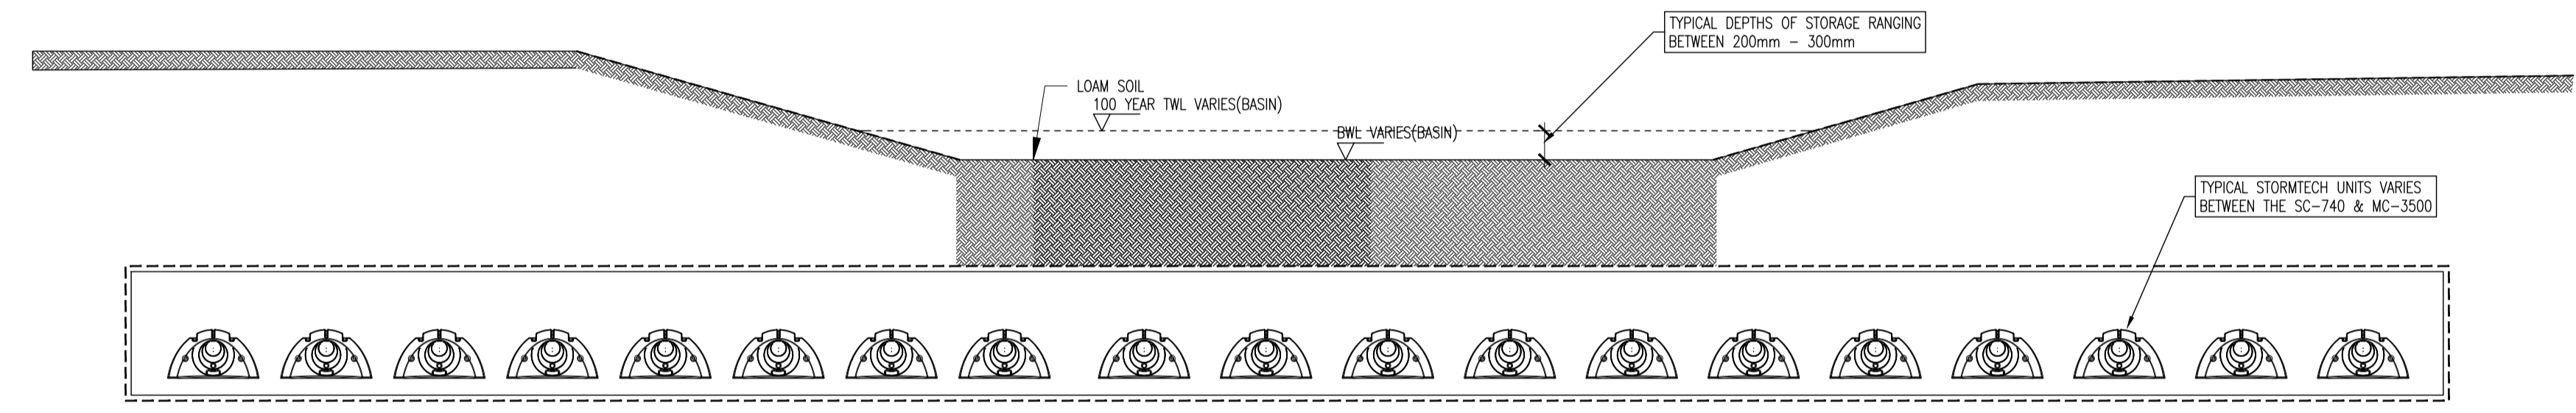

1. SURFACE WATER STORAGE SYSTEM WITH UNDERGROUND STORAGE (STORMTECH OR SIMILAR APPROVED) AND OVERGROUND STORAGE (DETENTION BASIN)
2. SURFACE WATER STORAGE SYSTEM WITH STORMTECH OR SIMILAR APPROVED, ONLY

**SECTION B-B**  
SCALE 1:50

C	31-07-20	STAGE 3 NEW APPLICATION	DJG	DMW
B	10-03-20	STAGE 2 NEW APPLICATION	DJG	AGS
A	09-10-19	PLANNING SHD STAGE 3	DJG	DCG

**PLANNING SHD STAGE 3**

DESIGNED	DMW	PREPARED	DJG
DATE	DEC 2018	CHECKED	DJR

DUBLIN OFFICE: Ormond House,  
Upper Ormond Quay, Dublin 7, Ireland.  
PHONE: +353 1 400 4000  
FAX: +353 1 400 4050

WATERFORD OFFICE: Unit 2, The Chandlery,  
1-2 O'Connell Street, Waterford, Ireland.  
PHONE: +353 51 309 500  
FAX: +353 51 844 913

DBFL Consulting Engineers email: info@dbfl.ie site: www.dbfl.ie

PROJECT  
**STRATEGIC HOUSING DEVELOPMENT AT COLPE WEST, DROGHEDA, CO. MEATH**

DRG. TITLE  
**GENERAL ARRANGEMENT LAYOUT OF TYPICAL ATTENUATION STORAGE SYSTEM**

CLIENT  
**SHANNON HOMES DROGHEDA LTD.**

SCALE AS SHOWN @A1 FILE REF. 170092-3066

DRG. NO. **170092-3066** C