



- NOTES:
1. ALL DRAWINGS TO BE CHECKED BY CONTRACTOR ON SITE AND ENGINEER INFORMED OF DISCREPANCIES BEFORE WORK COMMENCES
 2. ALL LEVELS ARE IN METRES AND ARE RELATED TO ORDNANCE DATUM
 3. CONTRACTOR SHALL SATISFY HIMSELF AS TO THE ACCURACY OF PAVEMENT LEVELS ON SITE PRIOR TO COMMENCEMENT OF WORKS ON SITE
 4. ALL WORKS TO BE CONSTRUCTED IN ACCORDANCE WITH THE NRA SPECIFICATION FOR ROAD WORKS UNLESS NOTED OTHERWISE
 5. THIS DRAWING IS FOR PLANNING PURPOSES ONLY
 6. MANHOLE COVER LEVELS ARE TO CONFORM WITH FINISHED ROAD AND PATH LEVELS
 7. WHERE COVER TO PIPE IS LESS THAN 1200mm (ROAD/PATH/VERGE) OR 900mm (OPEN SPACE) SURROUND PIPE IN MINIMUM 150mm CONCRETE

KEY
 - - - - - EXISTING GROUND PROFILE
 _____ PROPOSED GROUND PROFILE

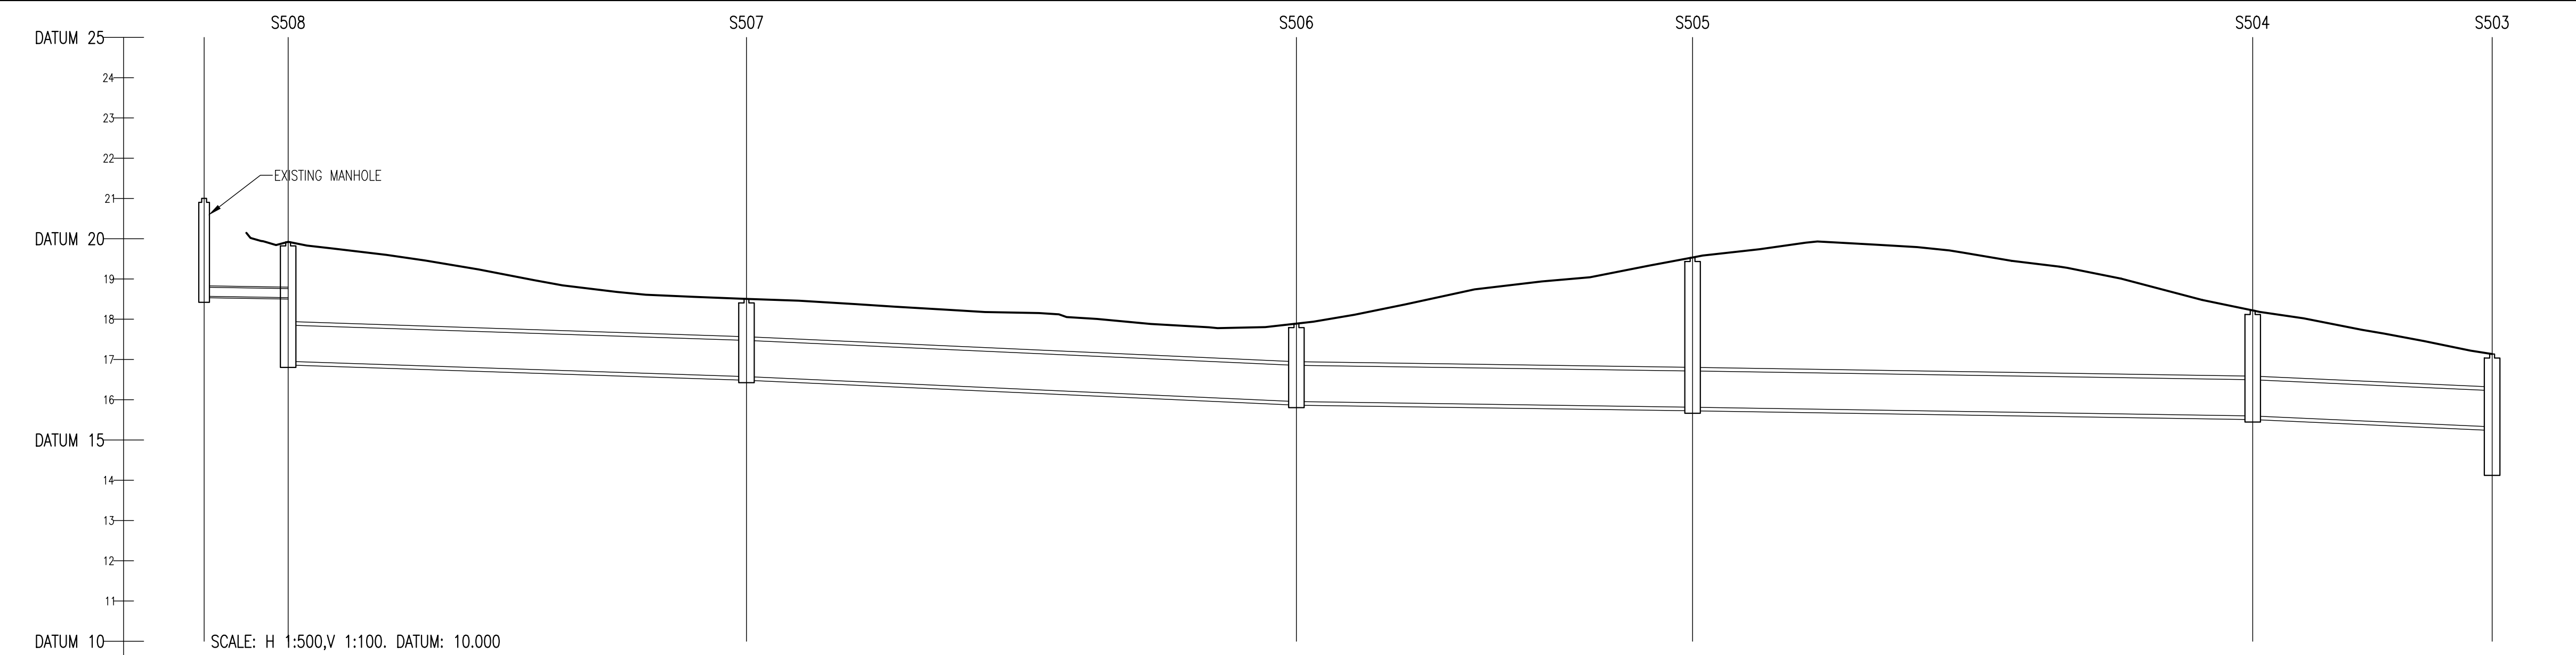

SCALE: H 1:500, V 1:100. DATUM: 10.000

COVER LEVEL	19.922	18.505	17.891	19.534	18.218	17.135
INVERT LEVEL	16.953	16.574	15.954	15.814	15.597	15.327
DEPTH (m)	2.969	1.931	1.937	3.720	2.621	2.864
DISTANCE (m)		56.88	49.17	69.52	29.72	
PIPE SLOPE		1:150	1:110	1:350	1:320	1:110
PIPE SIZE		900mm	900mm	900mm	900mm	900mm

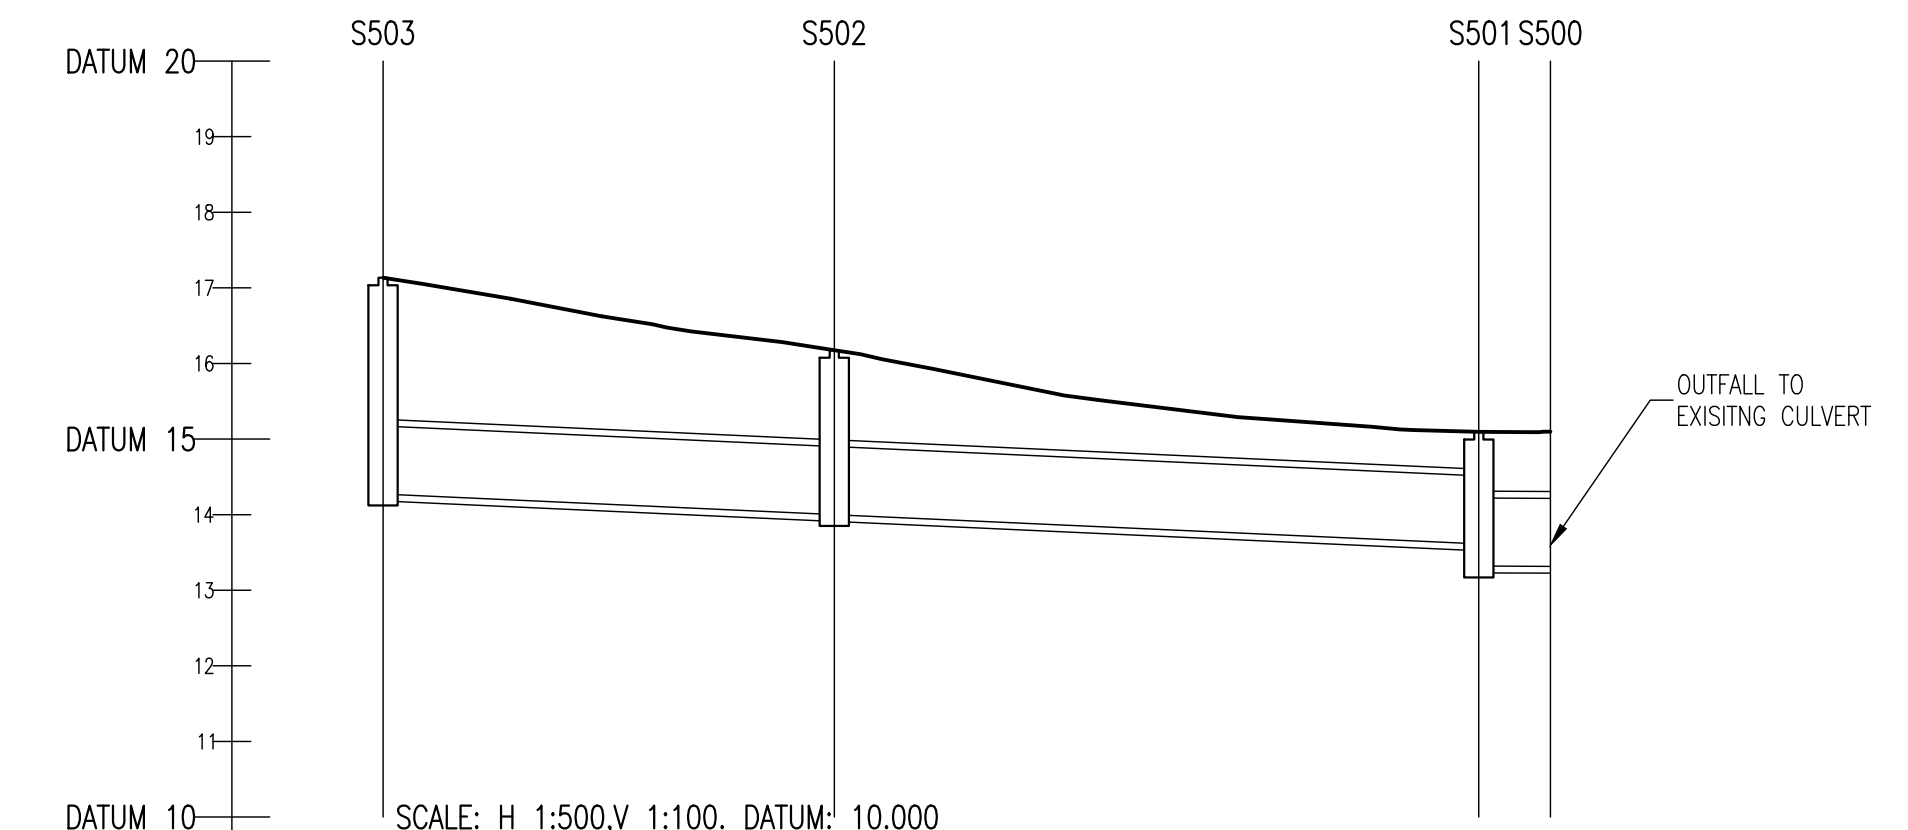

SCALE: H 1:500, V 1:100. DATUM: 10.000

COVER LEVEL	17.135	16.175	15.095	15.098
INVERT LEVEL	14.271	14.000	13.812	13.316
DEPTH (m)	2.864	2.175	1.775	NA
DISTANCE (m)	29.84	42.63	4.74	
PIPE SLOPE	1:110	1:110	1:110	
PIPE SIZE	900mm	900mm	900mm	

B	31-07-20	STAGE 3 APPLICATION	DJG	DMW
A	10-05-20	STAGE 2 NEW APPLICATION	DJG	AGS
REV.	DATE	DESCRIPTION	BY	CHKD.

PLANNING SHD STAGE 3

DESIGNED	DMW	PREPARED	DJG
DATE	OCT 2019	CHECKED	DJR

DUBLIN OFFICE: Ormrod House, Upper Ormrod Quay, Dublin 7, Ireland. PHONE +353 1 400 4000 FAX +353 1 400 4050
 WATERFORD OFFICE: Unit 2, The Chandlery, 1-2 O'Connell Street, Waterford, Ireland. PHONE +353 51 309 500 FAX +353 51 844 913
 DBFL Consulting Engineers email: info@dbfl.ie site: www.dbfl.ie

PROJECT
STRATEGIC HOUSING DEVELOPMENT AT COLPE WEST, DROGHEDA, CO. MEATH

DRG. TITLE
LONGITUDINAL SECTIONS THROUGH SURFACE WATER SHEET 7

CLIENT
SHANNON HOMES DROGHEDA LTD.

SCALE AS SHOWN @A1 FILE REF. 170092-3081

DRG. NO. **170092-3087** **B**