




COVER LEVEL	22.803	23.738	23.904
INVERT LEVEL	21.500	20.888	20.456
DEPTH (m)	1.303	2.915	3.708
DISTANCE (m)		59.40	11.50
PIPE SLOPE		1:99	1:31
PIPE SIZE		150mm	225mm

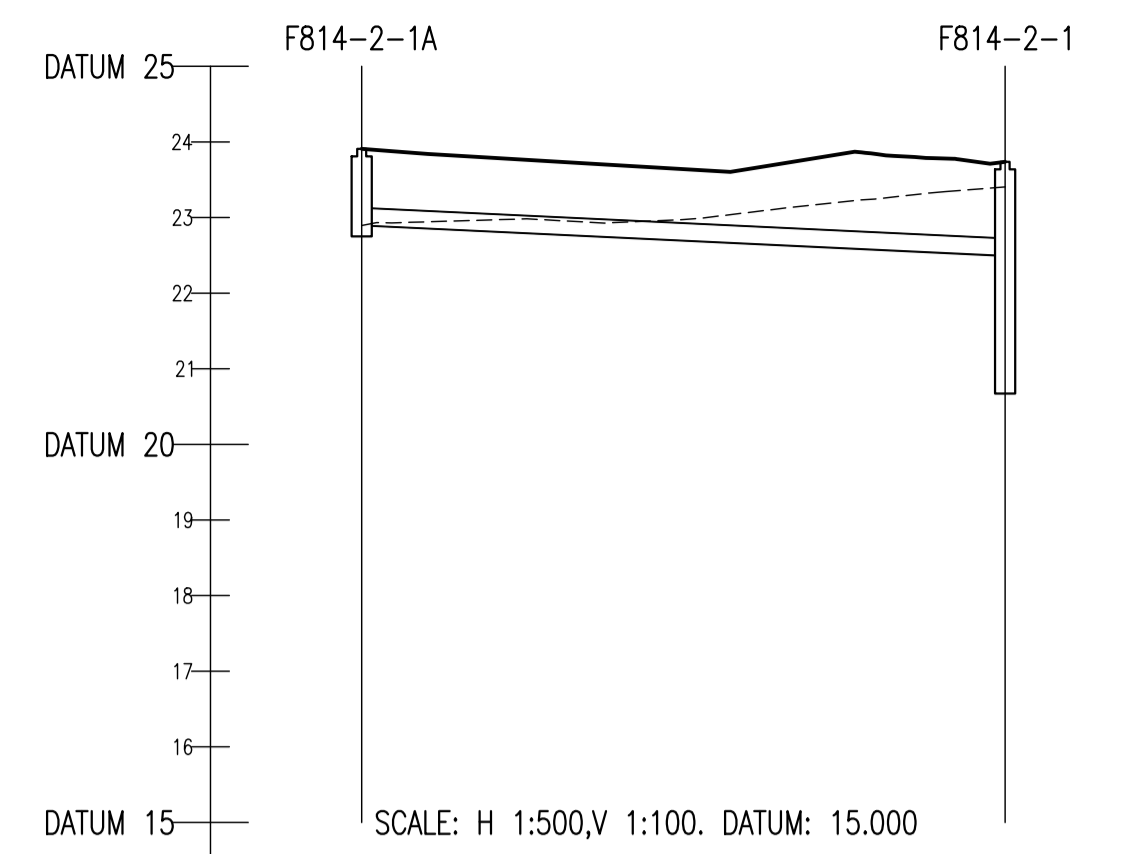

COVER LEVEL	23.908	23.738
INVERT LEVEL	22.800	22.486
DEPTH (m)	1.008	2.915
DISTANCE (m)		42.55
PIPE SLOPE		1:105
PIPE SIZE		225mm

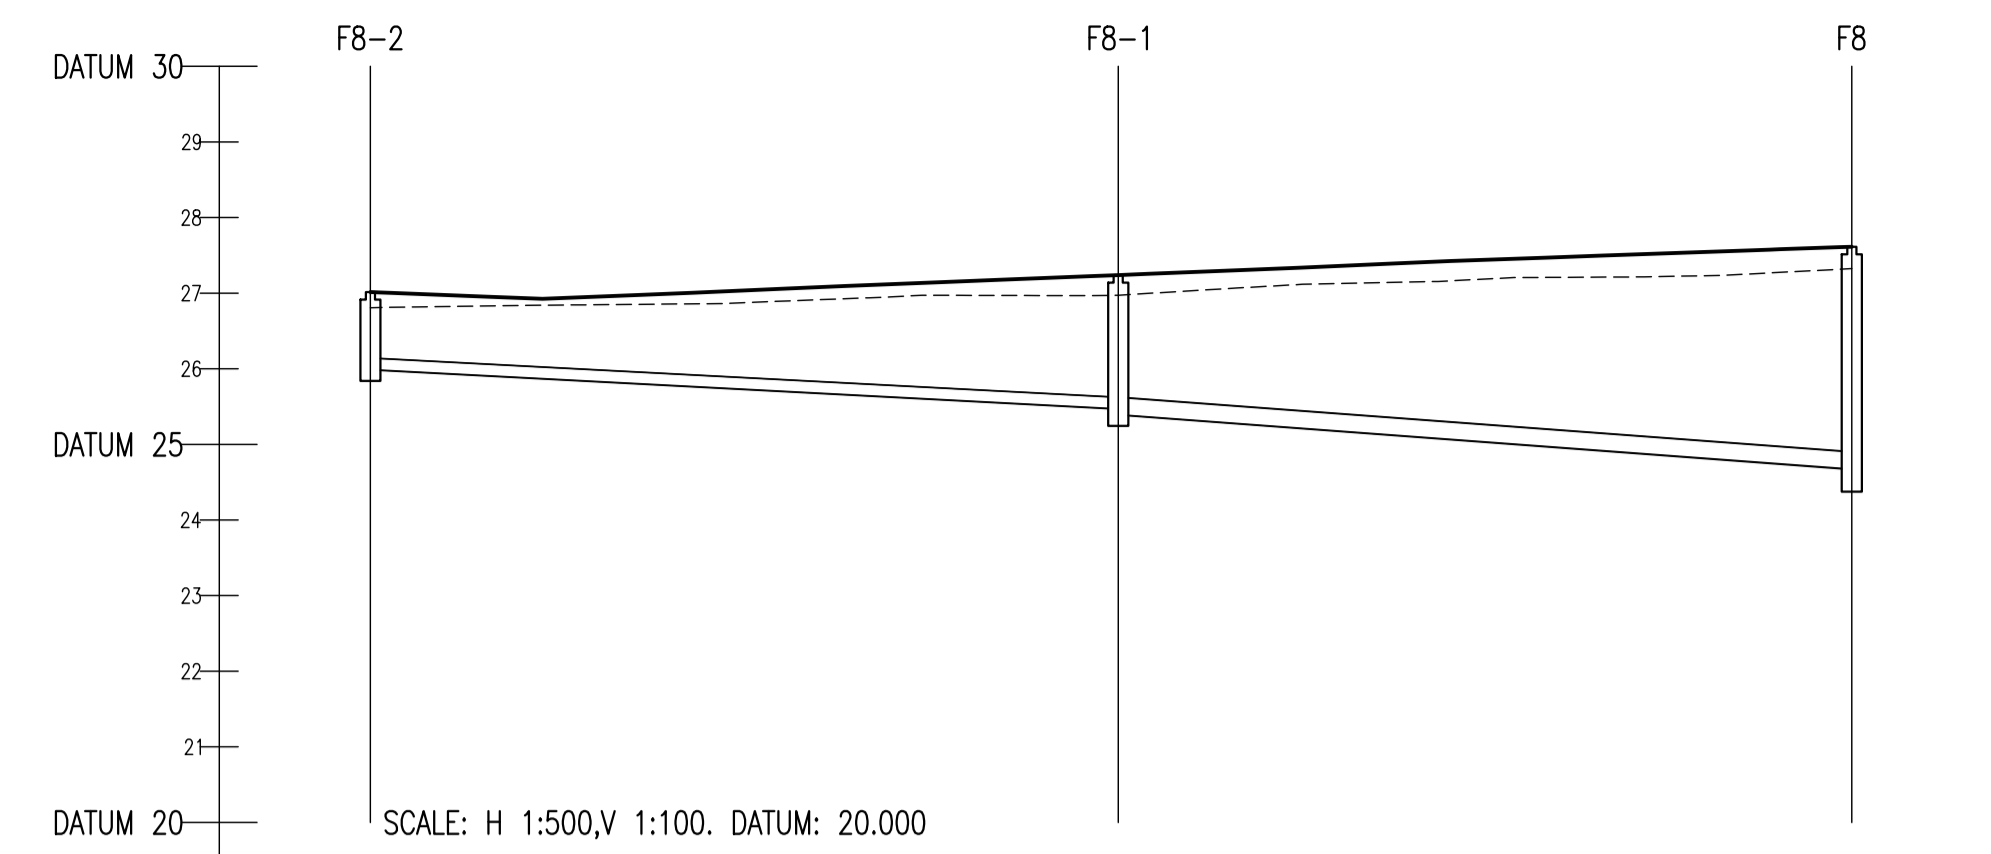


COVER LEVEL	27.015	27.240	27.614
INVERT LEVEL	26.900	26.470	26.673
DEPTH (m)	1.025	1.845	3.091
DISTANCE (m)		49.46	48.52
PIPE SLOPE		1:95	1:67
PIPE SIZE		150mm	225mm

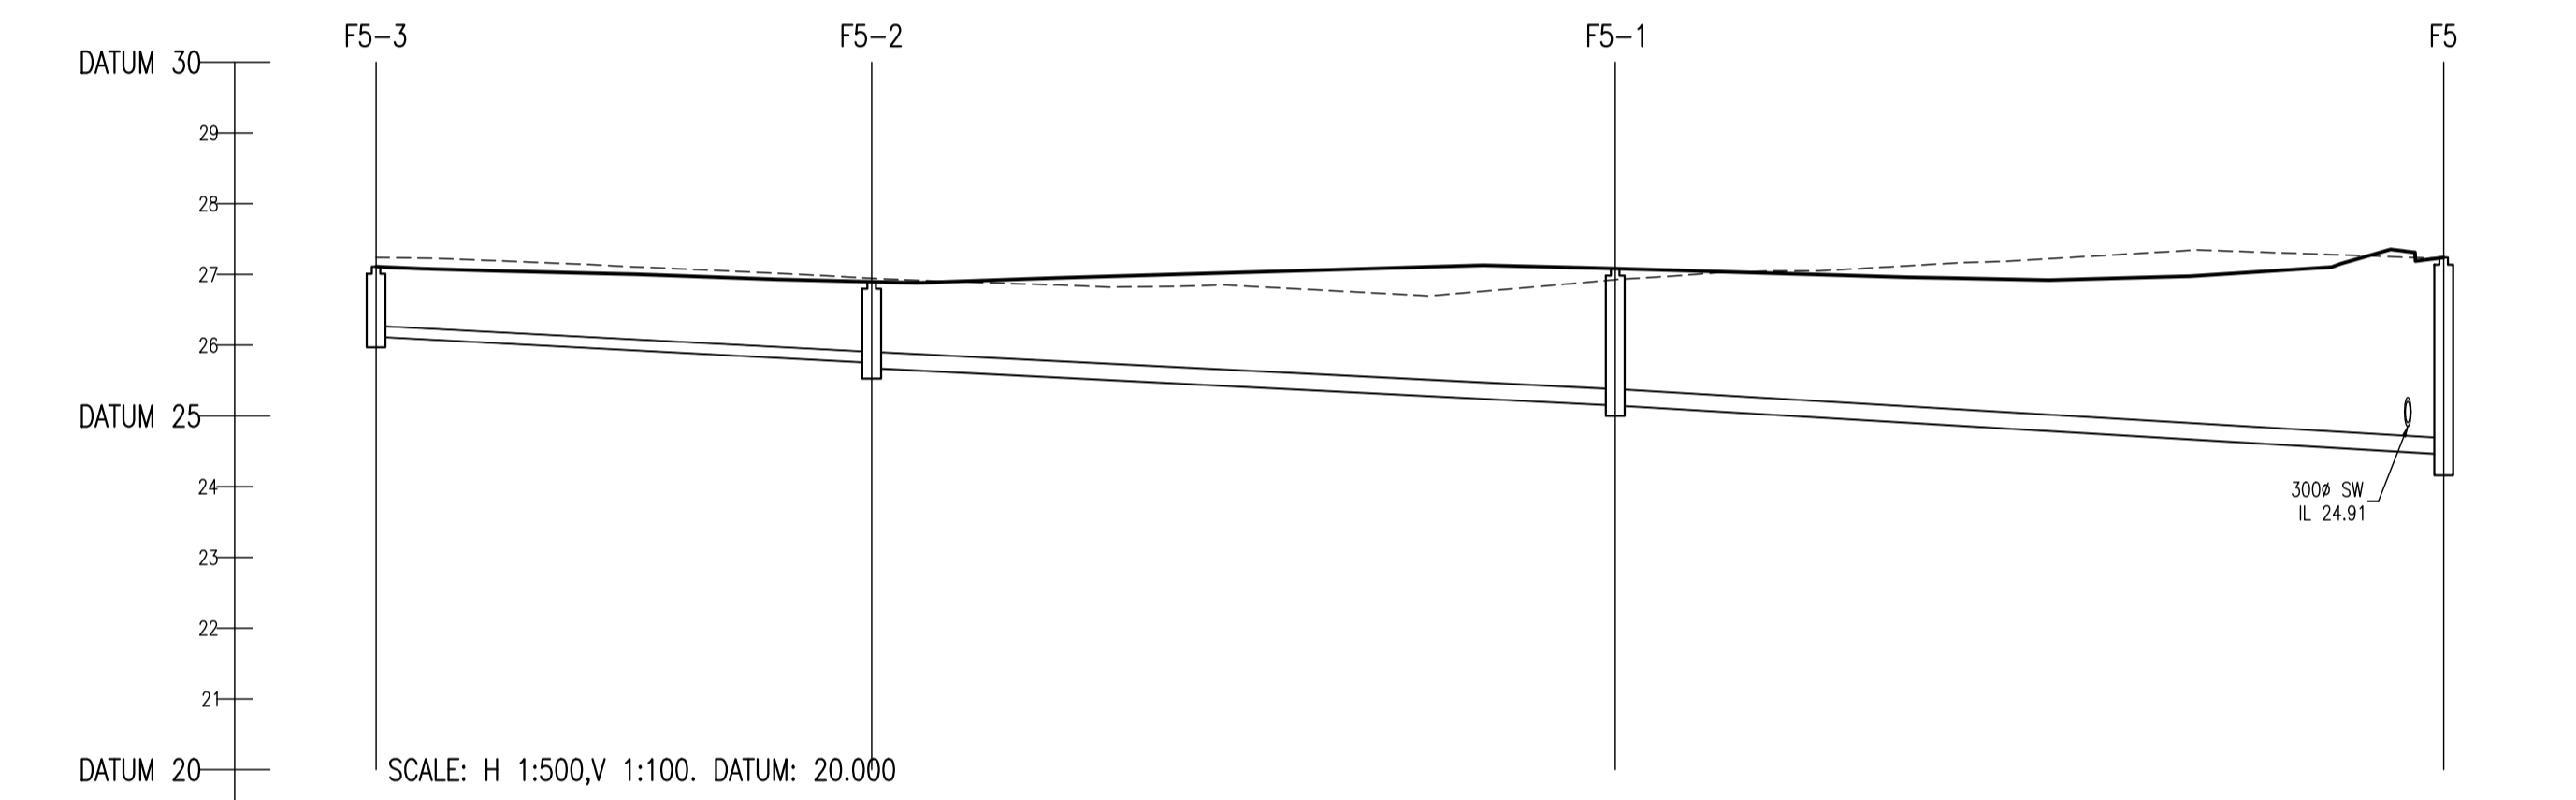

COVER LEVEL	27.109	26.887	27.683	27.239
INVERT LEVEL	26.120	26.752	26.150	26.460
DEPTH (m)	0.989	1.220	1.533	2.829
DISTANCE (m)		35.04	52.58	58.58
PIPE SLOPE		1:95	1:100	1:85
PIPE SIZE		150mm	225mm	225mm

© COPYRIGHT OF THIS DRAWING IS RESERVED BY DBFL CONSULTING ENGINEERS. NO PART SHALL BE REPRODUCED OR TRANSMITTED WITHOUT THEIR WRITTEN PERMISSION.

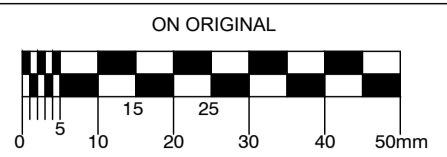

- NOTES:
- ALL DRAWINGS TO BE CHECKED BY CONTRACTOR ON SITE AND ENGINEER INFORMED OF DISCREPANCIES BEFORE WORK COMMENCES
 - ALL LEVELS ARE IN METRES AND ARE RELATED TO ORDNANCE DATUM
 - CONTRACTOR SHALL SATISFY HIMSELF AS TO THE ACCURACY OF PAVEMENT LEVELS ON SITE PRIOR TO COMMENCEMENT OF WORKS ON SITE
 - ALL WORKS TO BE CONSTRUCTED IN ACCORDANCE WITH THE NRA SPECIFICATION FOR ROAD WORKS UNLESS NOTED OTHERWISE
 - THIS DRAWING IS FOR PLANNING PURPOSES ONLY
 - MANHOLE COVER LEVELS ARE TO CONFORM WITH FINISHED ROAD AND PATH LEVELS
 - WHERE COVER TO PIPE IS LESS THAN 1200mm (ROAD/PATH/VERGE) OR 900mm (OPEN SPACE) SURROUND PIPE IN MINIMUM 150mm CONCRETE

KEY

- - - - - EXISTING GROUND PROFILE
- PROPOSED GROUND PROFILE

C	31-07-20	STAGE 3 NEW APPLICATION	DJG	DMW
B	10-03-20	STAGE 2 NEW APPLICATION	DJG	AOS
A	10-10-19	PLANNING SHD STAGE 3	DJG	DCG

PLANNING SHD STAGE 3

DESIGNED	DMW	PREPARED	DJG
DATE	OCT 2019	CHECKED	DJR

DBFL Consulting Engineers
 Dublin Office: Ormond House, Upper Ormond Quay, Dublin 7, Ireland. PHONE +353 1 400 4000 FAX +353 1 400 4050
 Waterford Office: Unit 2, The Chandlery, 1-2 O'Connell Street, Waterford, Ireland. PHONE +353 51 309 500 FAX +353 51 844 913

PROJECT
STRATEGIC HOUSING DEVELOPMENT AT COLPE WEST, DROGHEDA, CO. MEATH

DRG. TITLE
LONGITUDINAL SECTIONS THROUGH FOUL SEWER SHEET 5

CLIENT
SHANNON HOMES DROGHEDA LTD.

SCALE	AS SHOWN @A1	FILE REF.	170092-3091
DRG. NO.	170092-3095		C