




KEY PLAN NTS

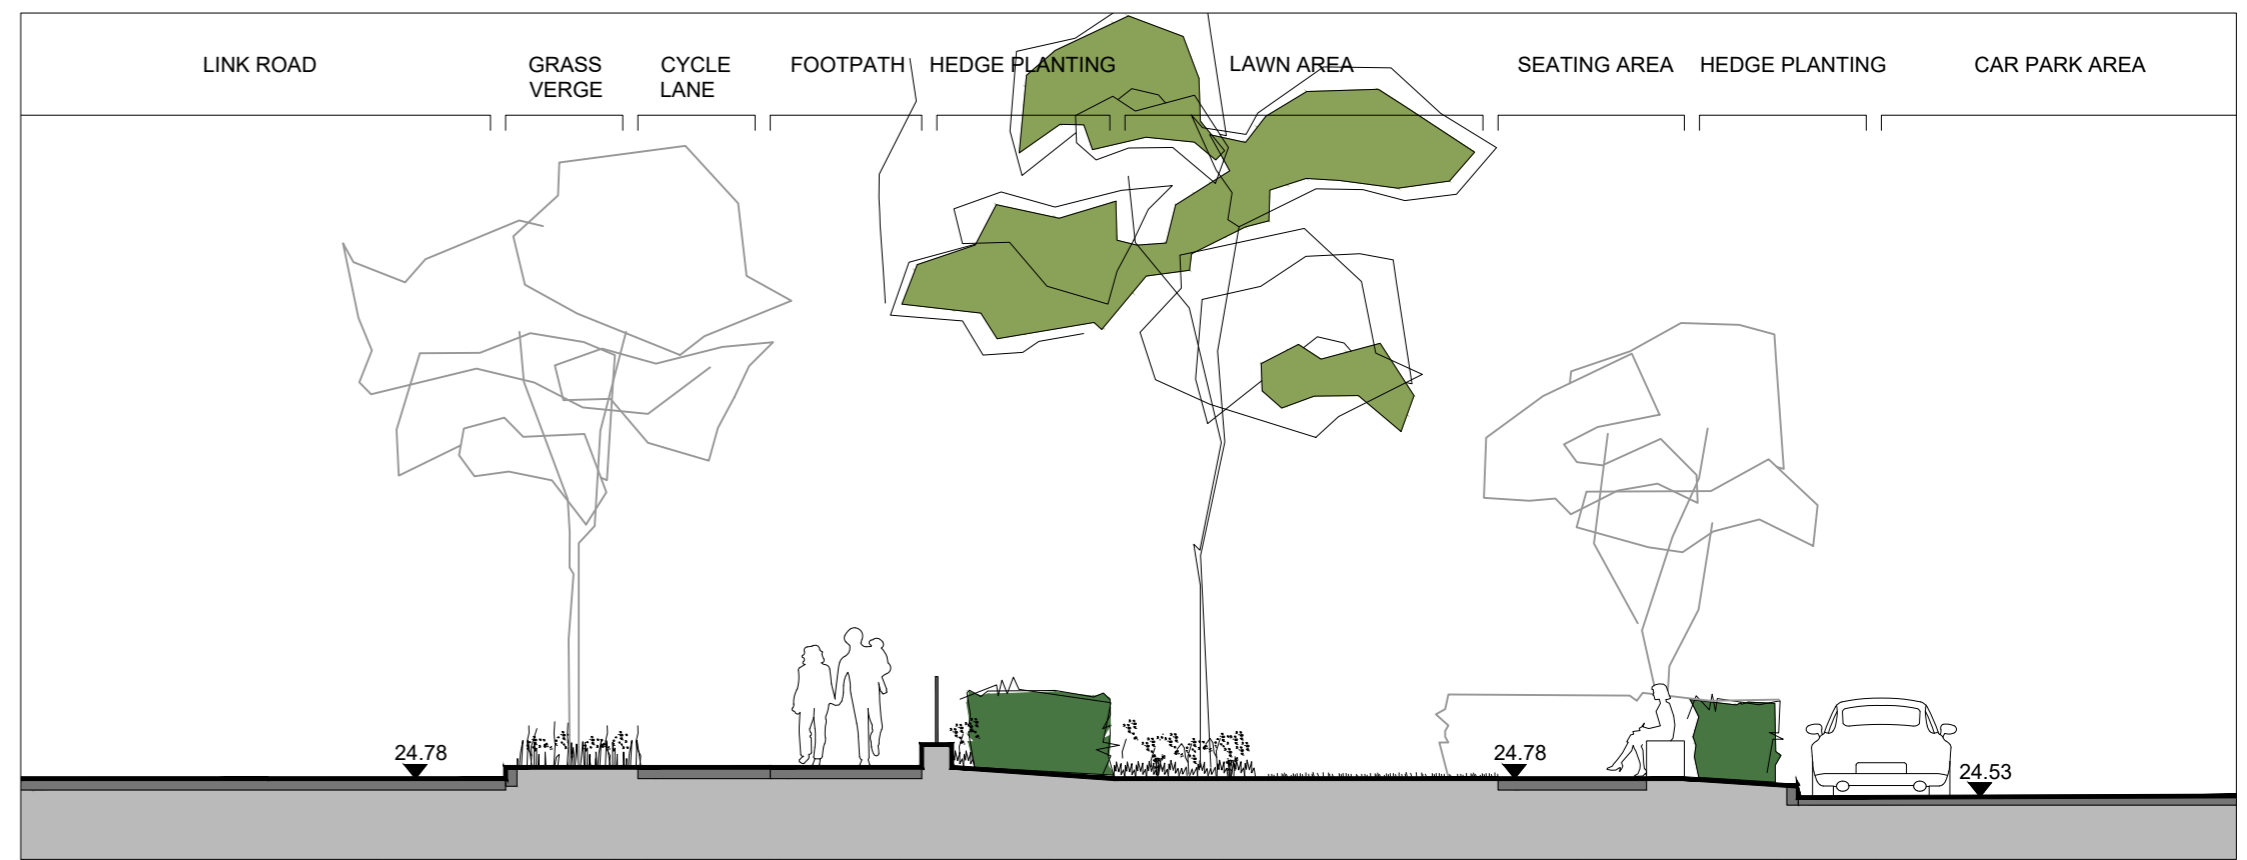


SECTION AA'

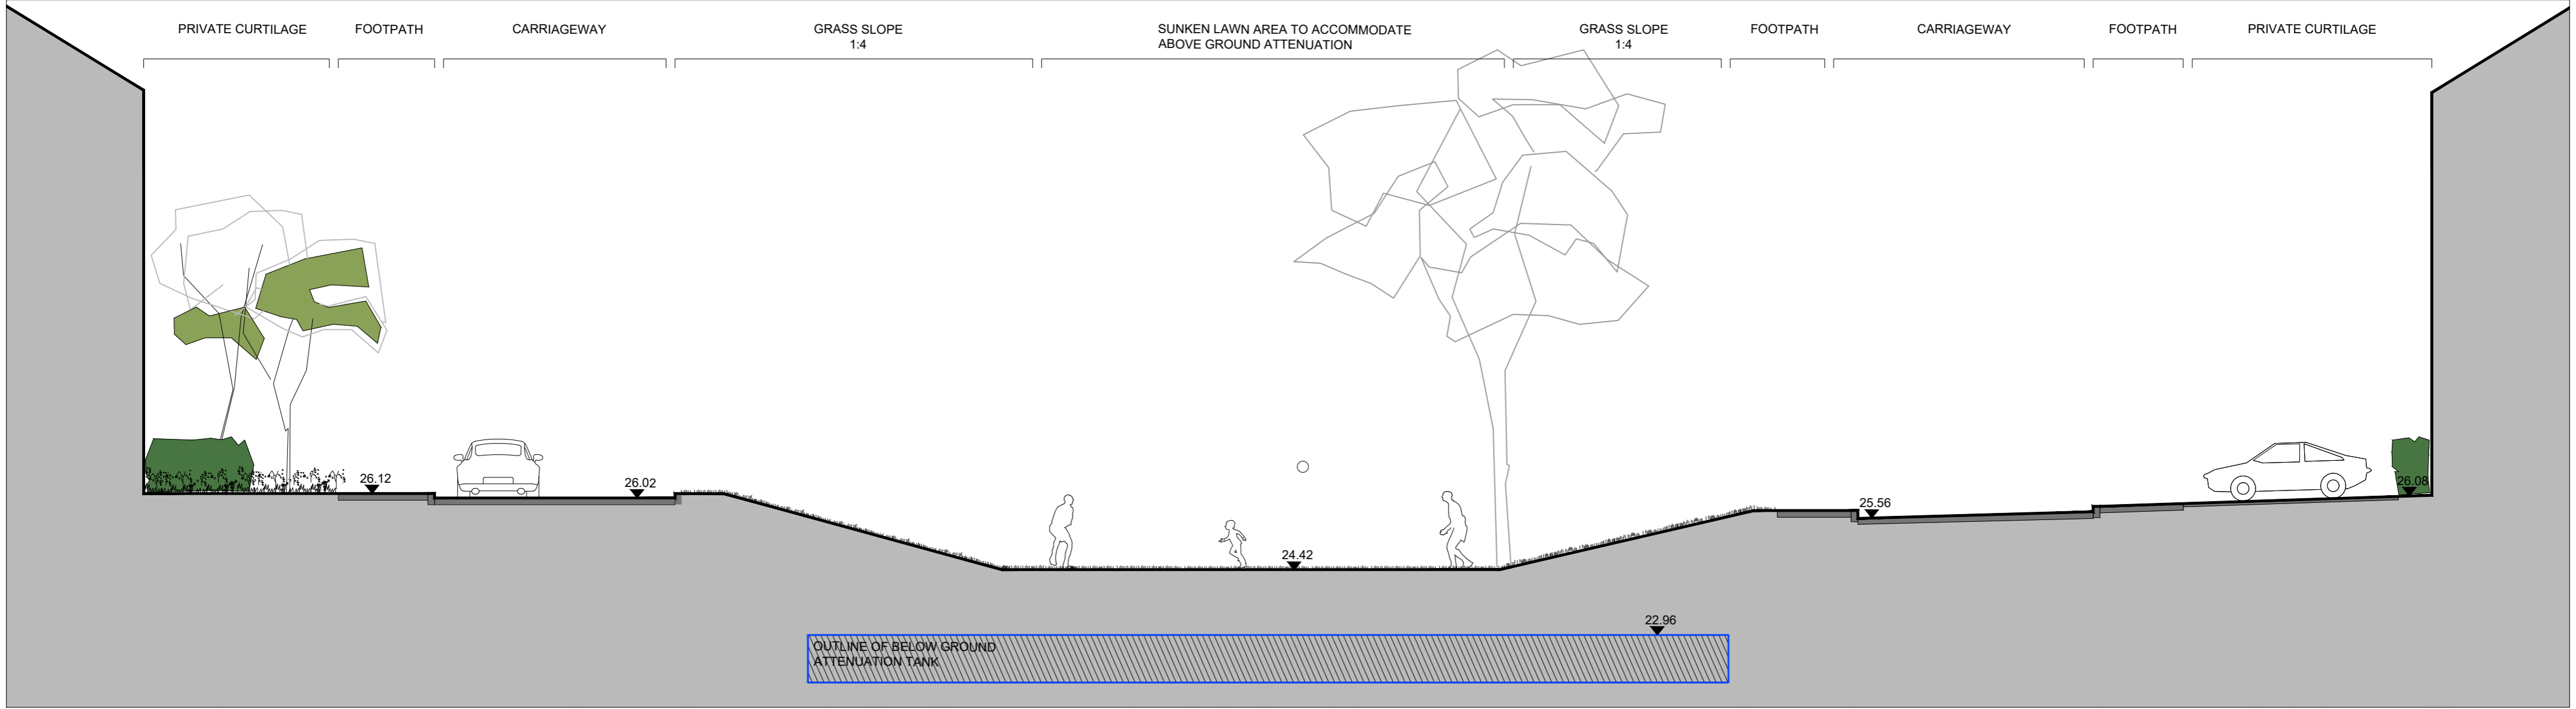


SECTION BB'

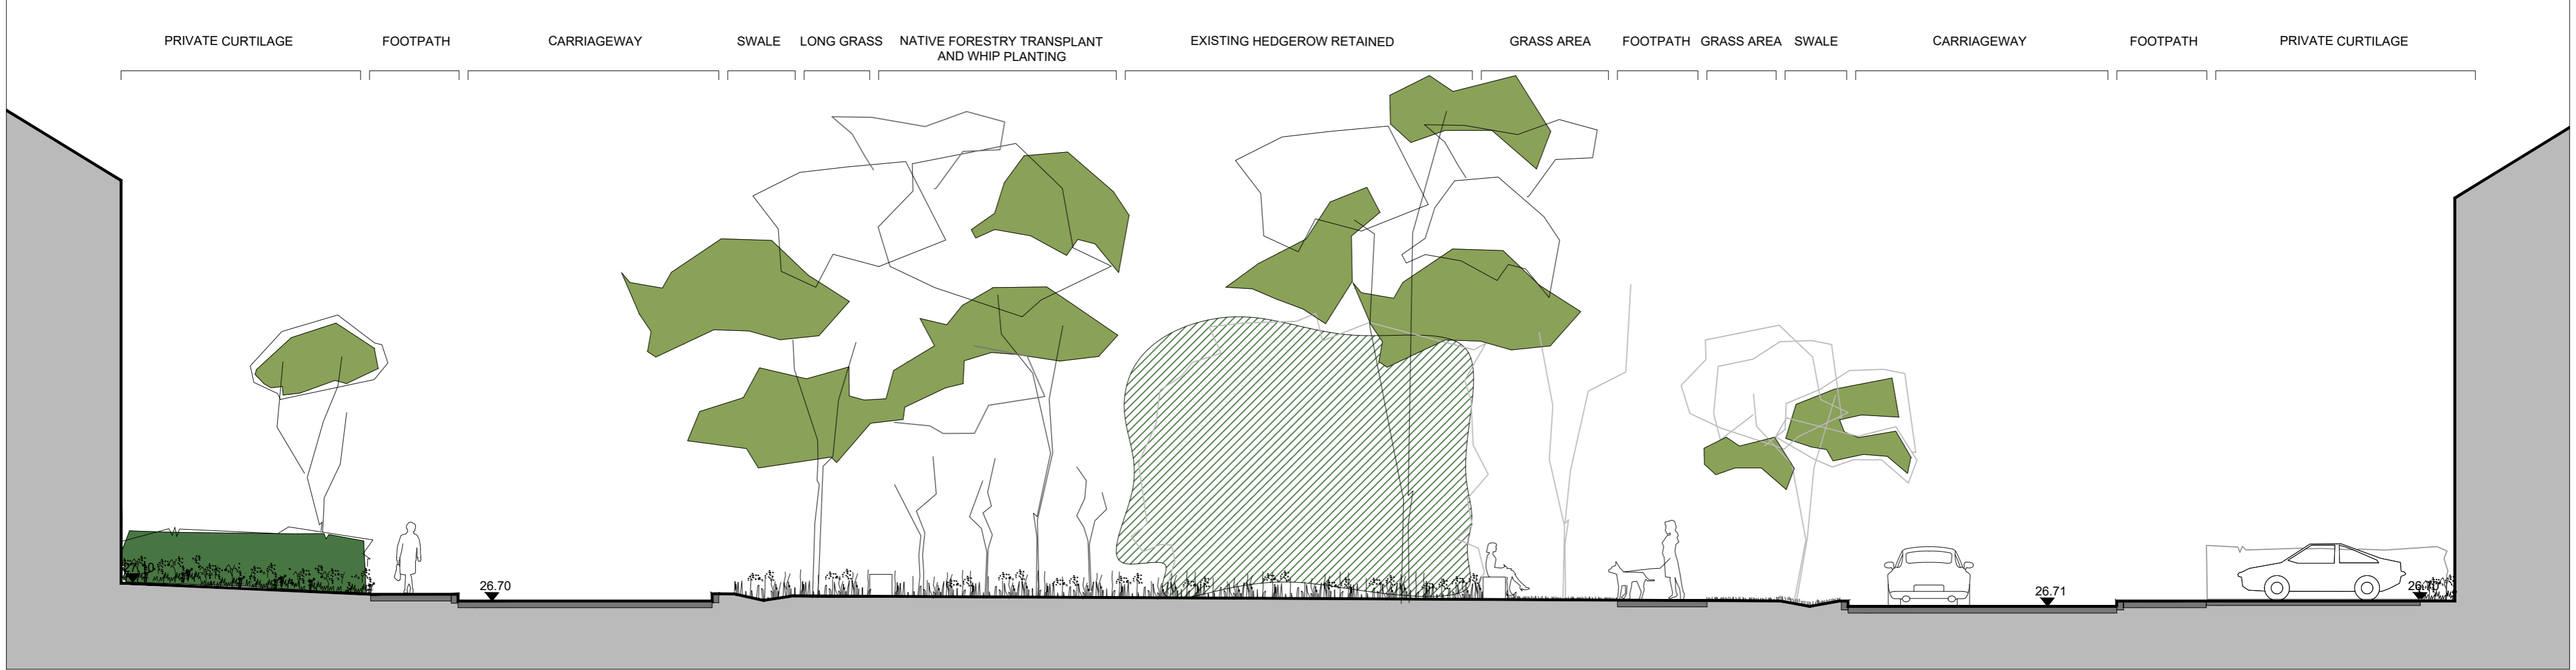

SECTION CC'

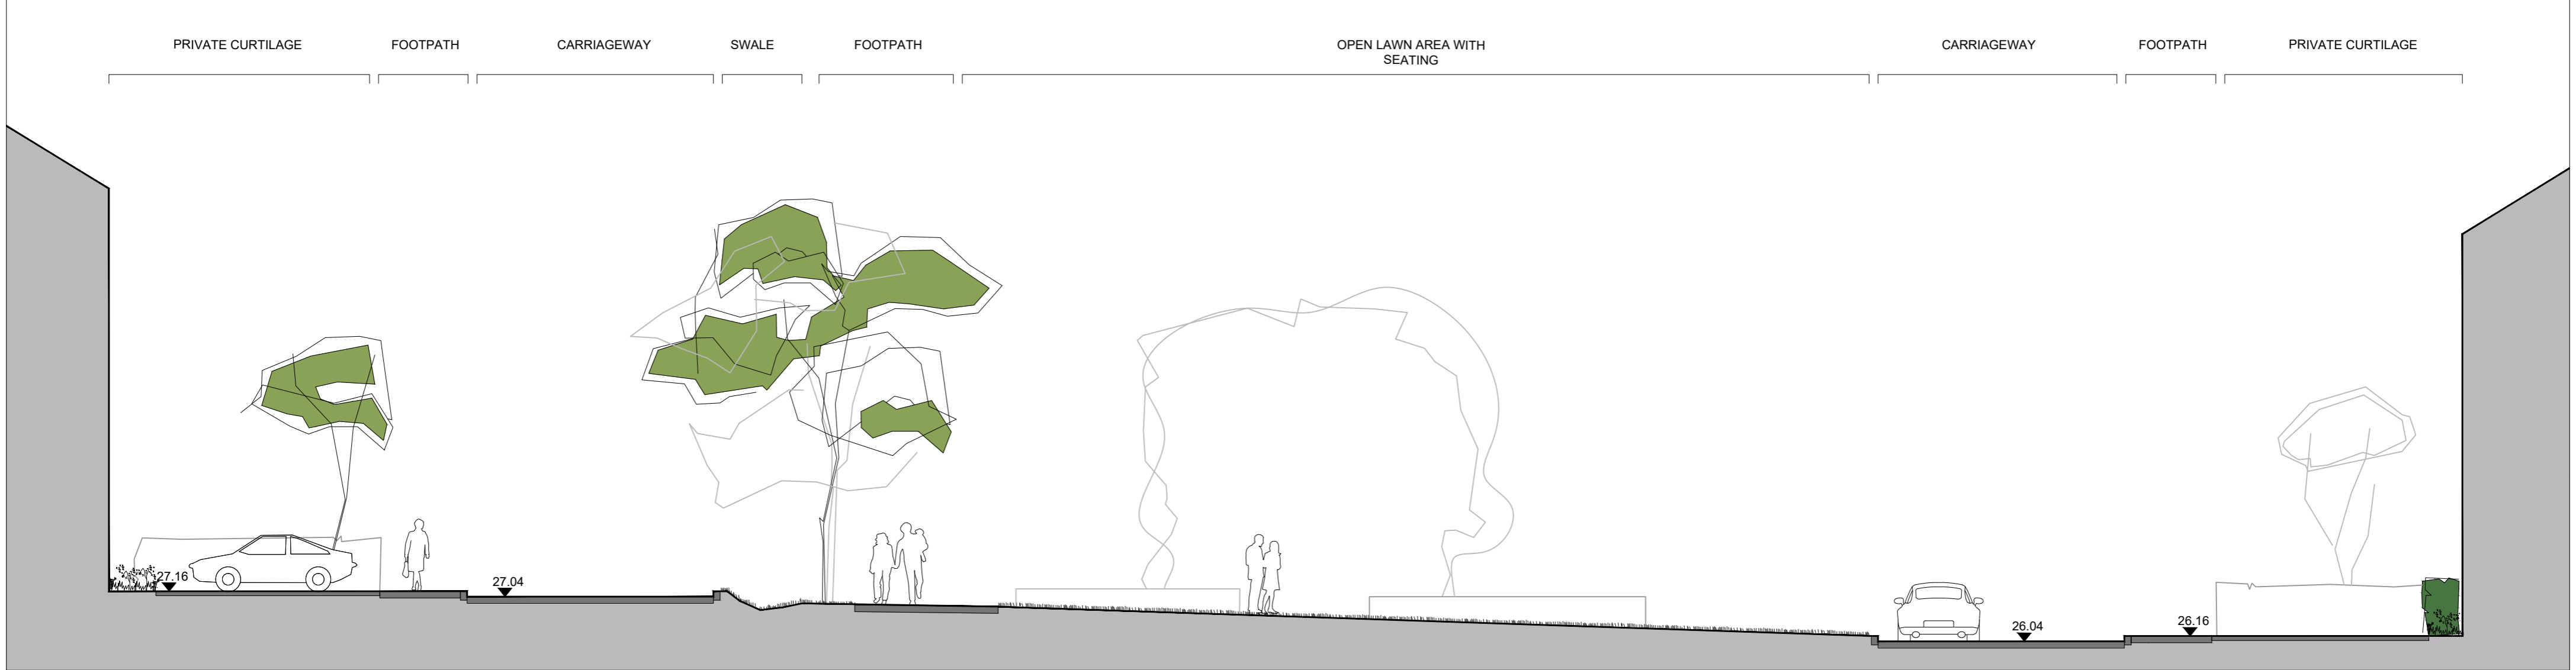

SECTION DD'

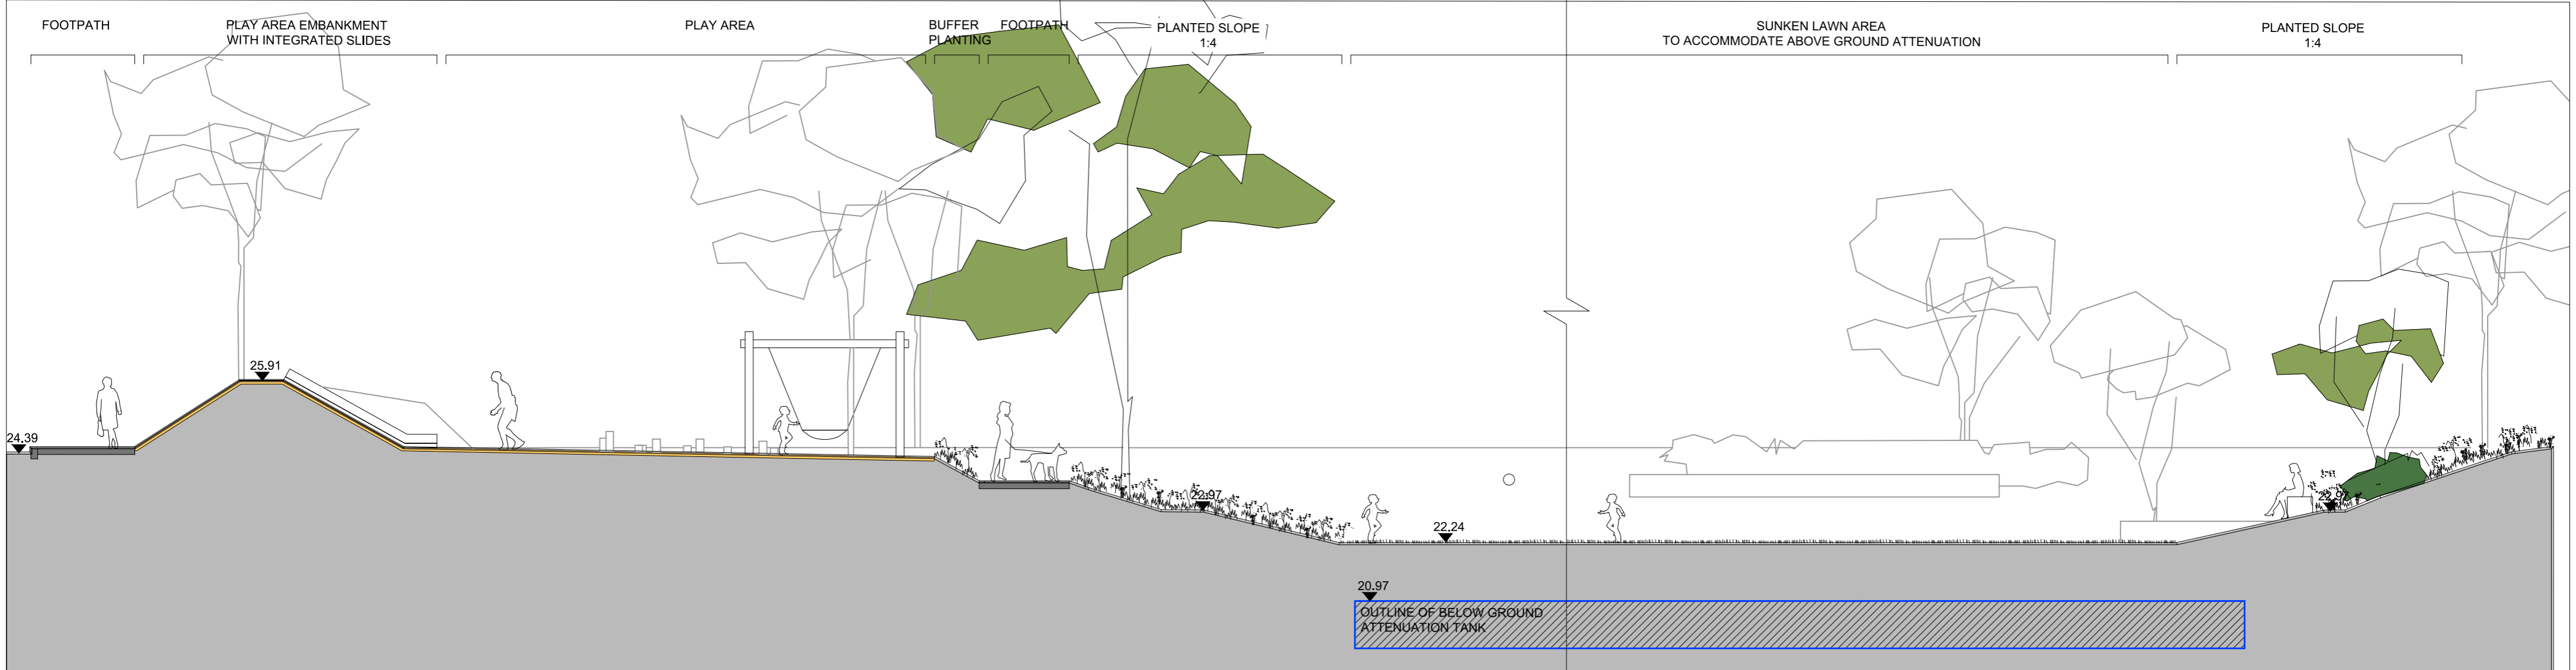

SECTION EE'

This drawing is the copyright of the Landscape Architect. Unless otherwise stated all dimensions are in millimetres. Where dimensions are not given, drawings must not be scaled and the matter must be referred to the Landscape Architect. If the drawing includes conflicting details/dimensions the matter must be referred to the Landscape Architect. All dimensions must be checked on site. The Landscape Architect must be informed, by the Contractor, of any discrepancies before work proceeds.

NOTES:

DATE	REV	DESCRIPTION	DRAWN BY	CHECKED BY
17.12.2018	A	Key plan revised.	IK	df
30.08.2019	B	Sections generally revised.	IK	df
12.08.2020	C	Sections BB' and EE' generally revised.	IK	df

DERMOT FOLEY LANDSCAPE ARCHITECTS				T: +353 1 4545148		WWW.DERMOTFOLEY.COM	
MALPAS STREET BLACKPITTS D08 DD56 IRELAND							
CLIENT: SHANNON HOMES				ISSUE STATUS:			
PROJECT: COLP WEST, DROGHEDA, CO. MEATH				PLANNING			
DRAWING: LANDSCAPE SECTIONS				DRAWING NO.		REVISION	
				Sh.10-DR-240		C	
PROJECT NO	SCALE	SHEET SIZE	DRAWN BY	CHECKED BY	1st ISSUE		
Sh.10	1:100	A1	IK	df	06.12.2018		