




PERMEABLE BLOCK PAVING 1 250

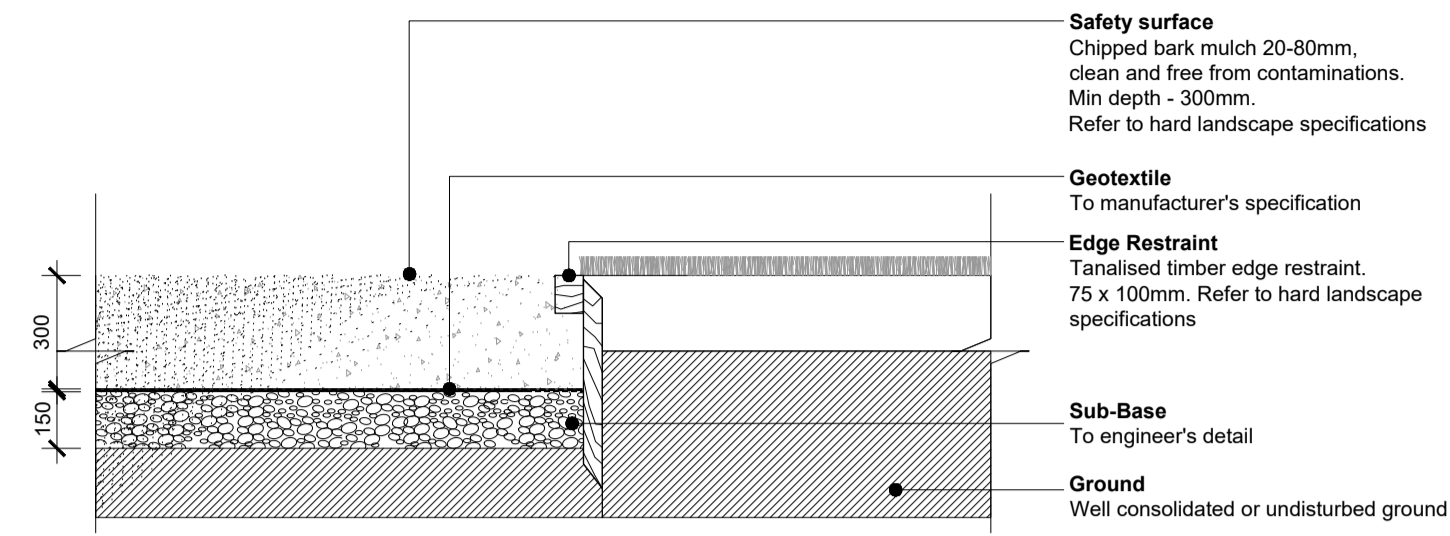


CHIPPED BARK MULCH SAFETY SURFACING WITH TIMBER EDGE TO SOFT LANDSCAPE 5 250

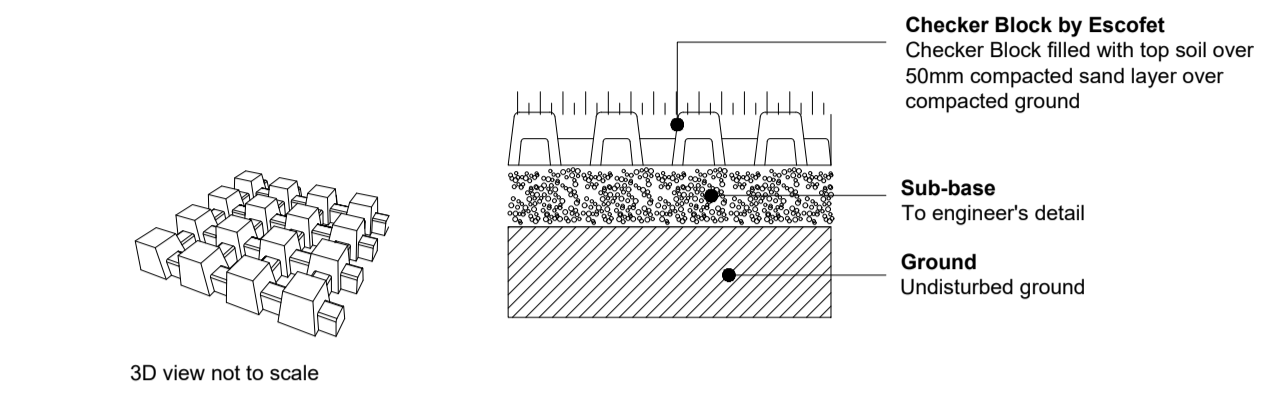


REINFORCED GRASS SYSTEM 9 250

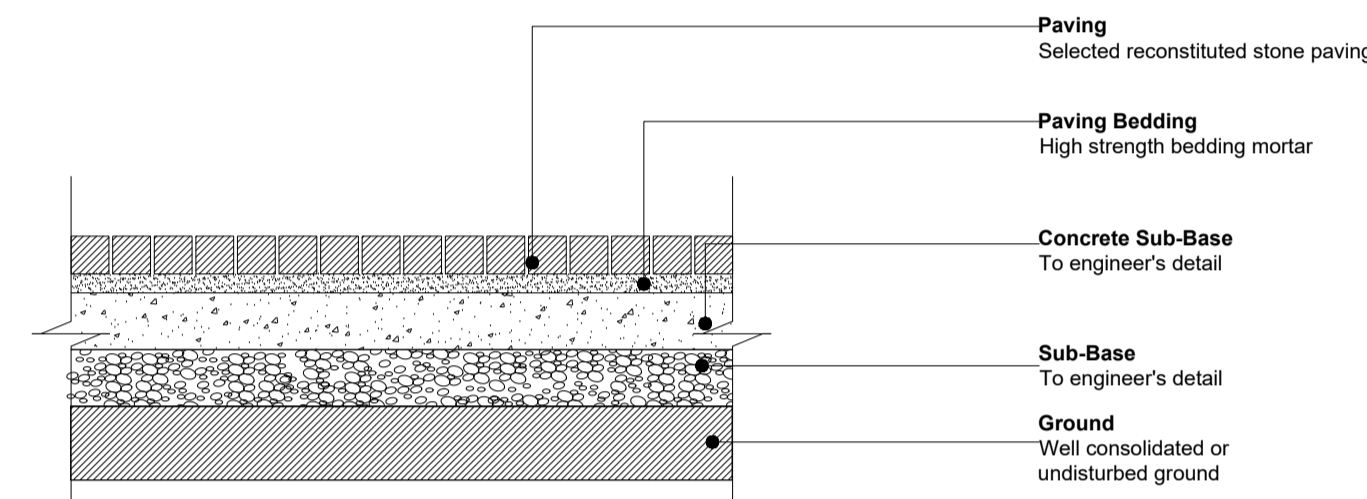


SMALL FORMAT PAVING AT ENTRANCE THRESHOLD 2 250

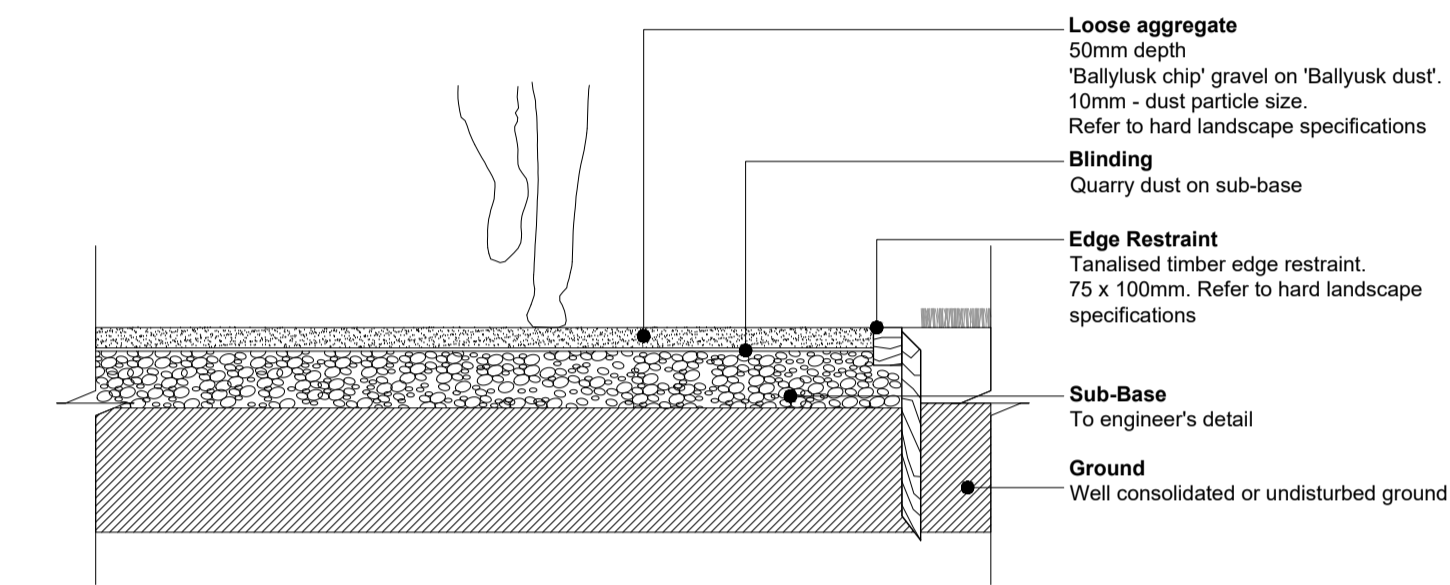


SELF-BINDING GRAVEL PATH WITH TIMBER EDGE 6 250

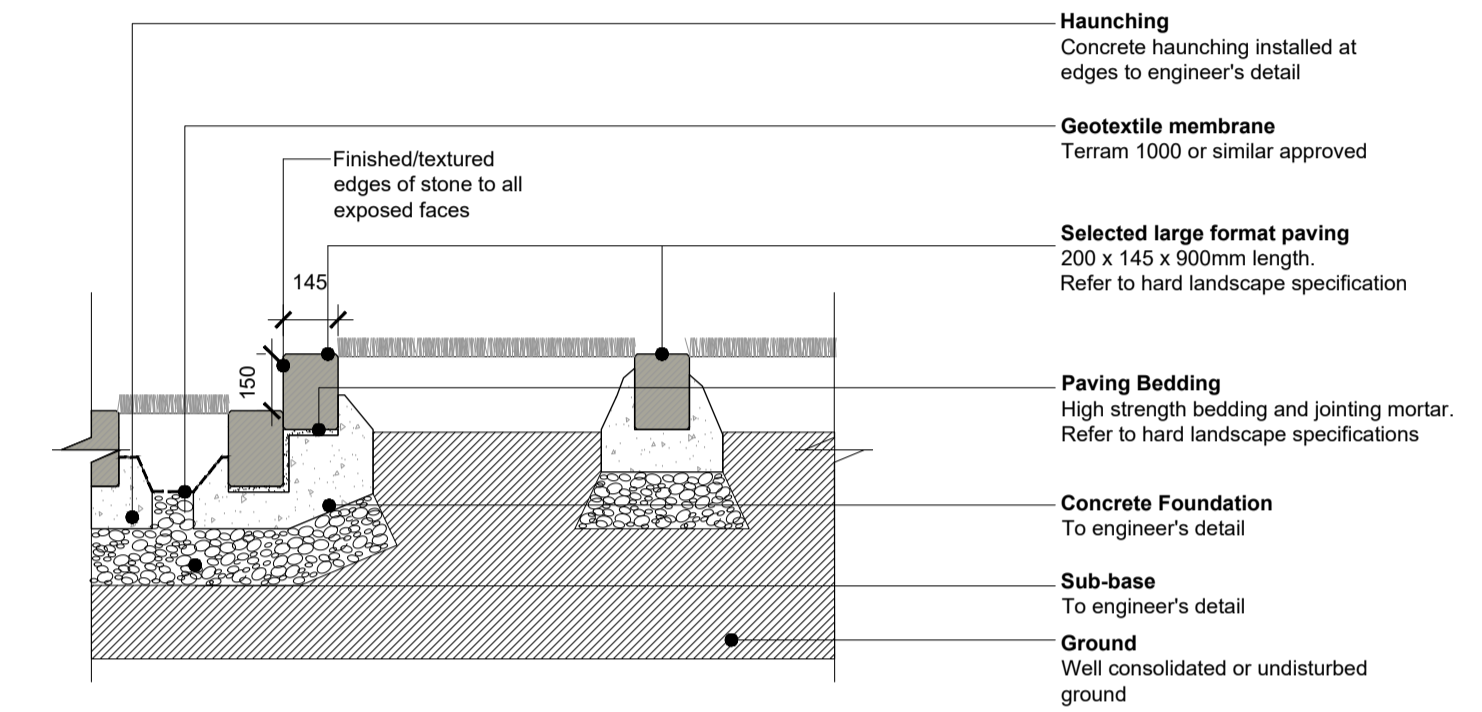


SELECTED LARGE FORMAT STEPS IN LAWN 10 250

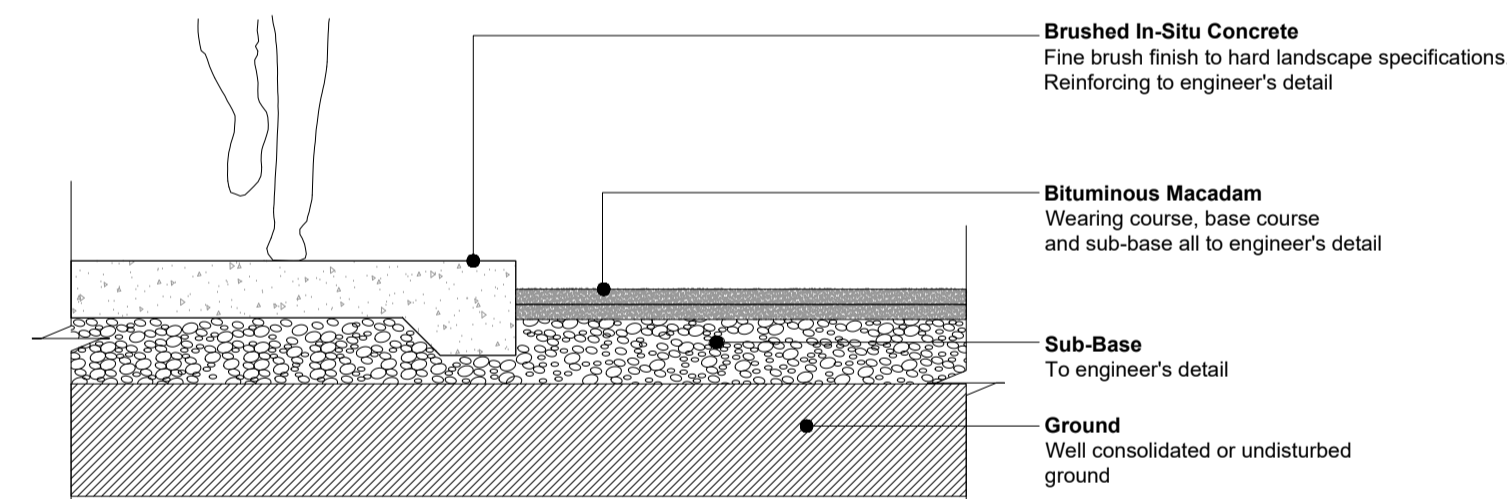


IN-SITU CONCRETE FOOTPATH AND BITUMINOUS MACADAM ROAD INTERFACE 3 250

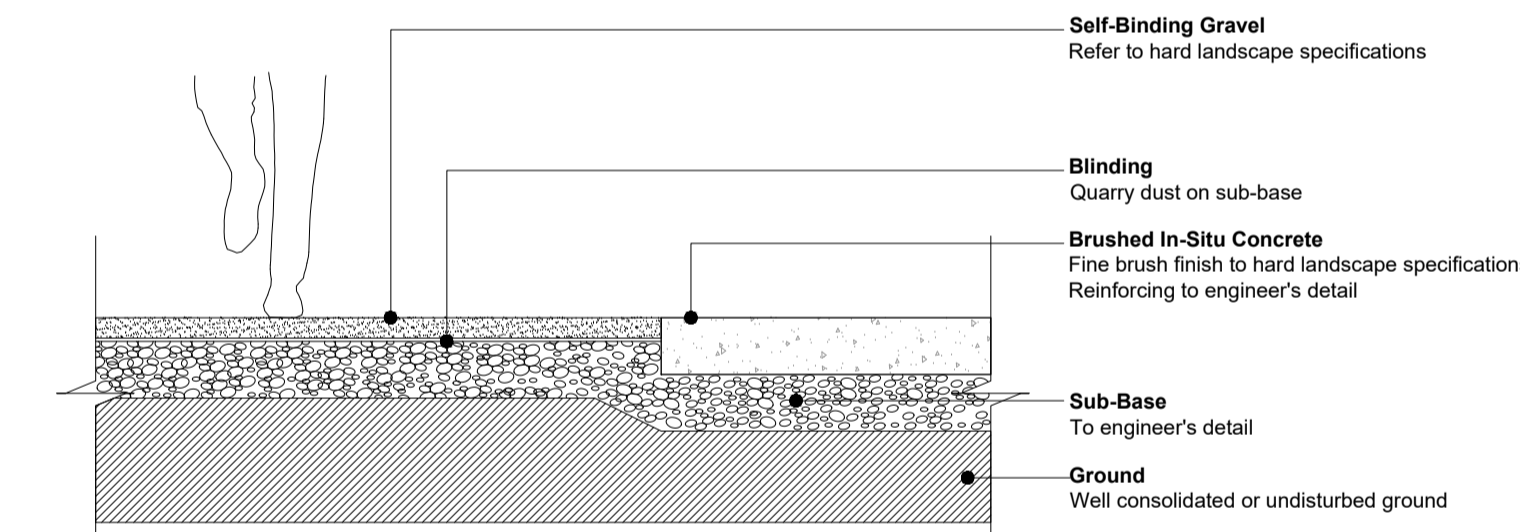


SELF-BINDING GRAVEL PATH AND IN-SITU CONCRETE INTERFACE 7 250

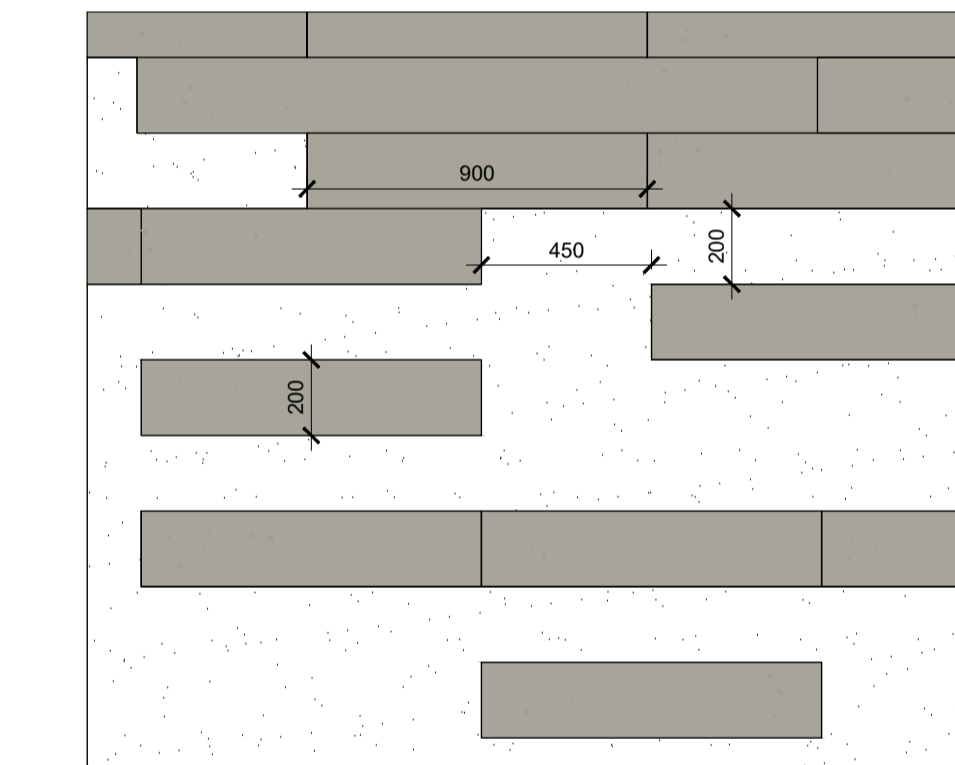


PLAN

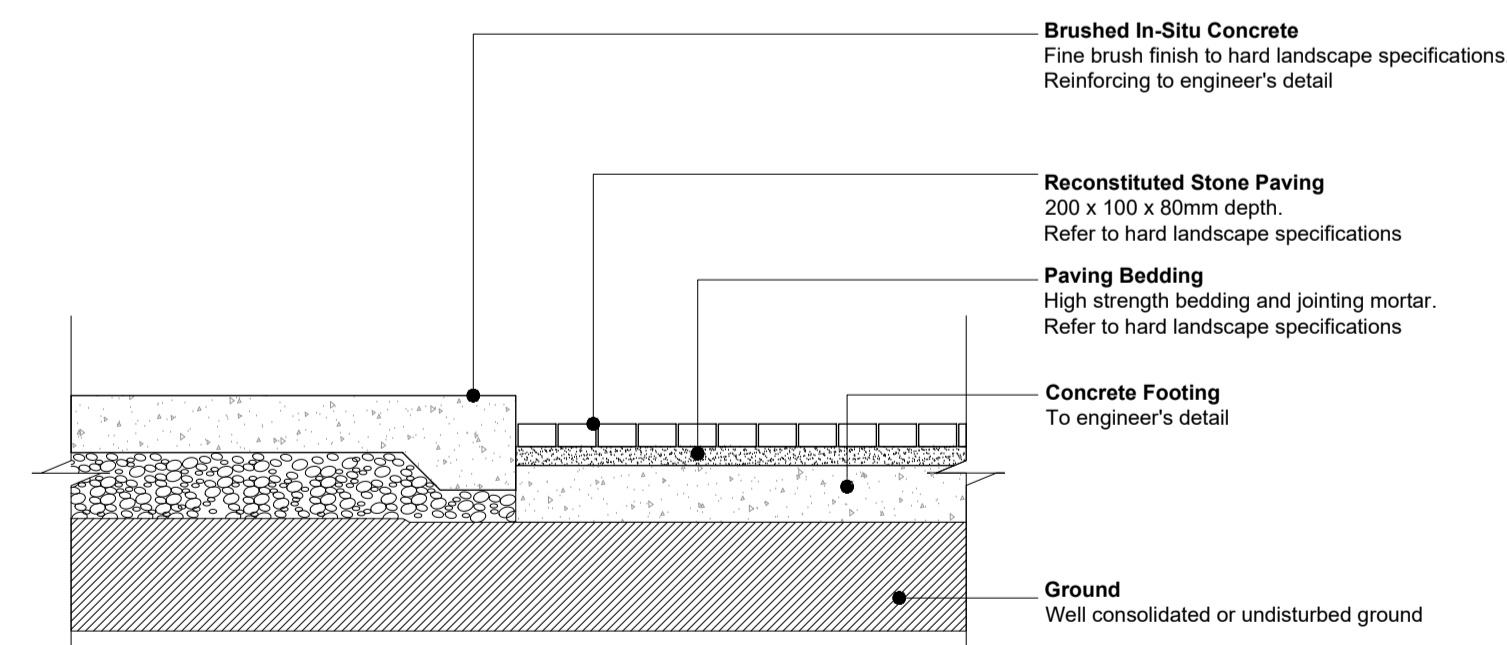

IN-SITU CONCRETE AND PARALLEL PARKING INTERFACE 4 250

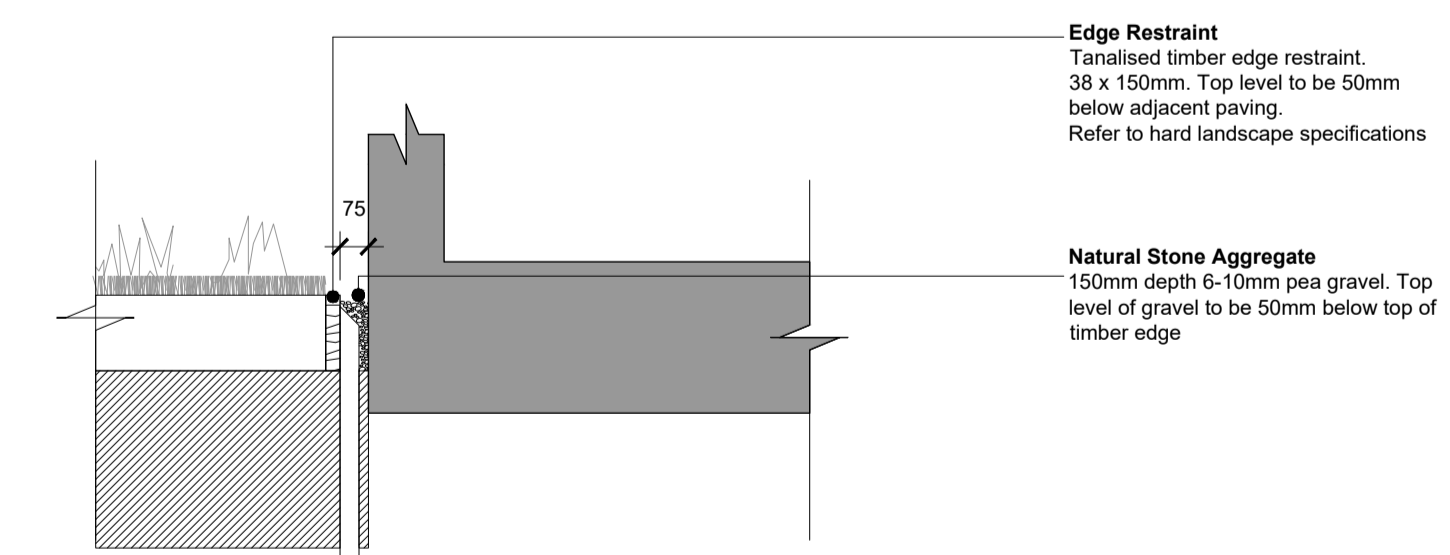

INTERFACE BETWEEN BUILDING AND SOFT LANDSCAPE AREAS 8 250

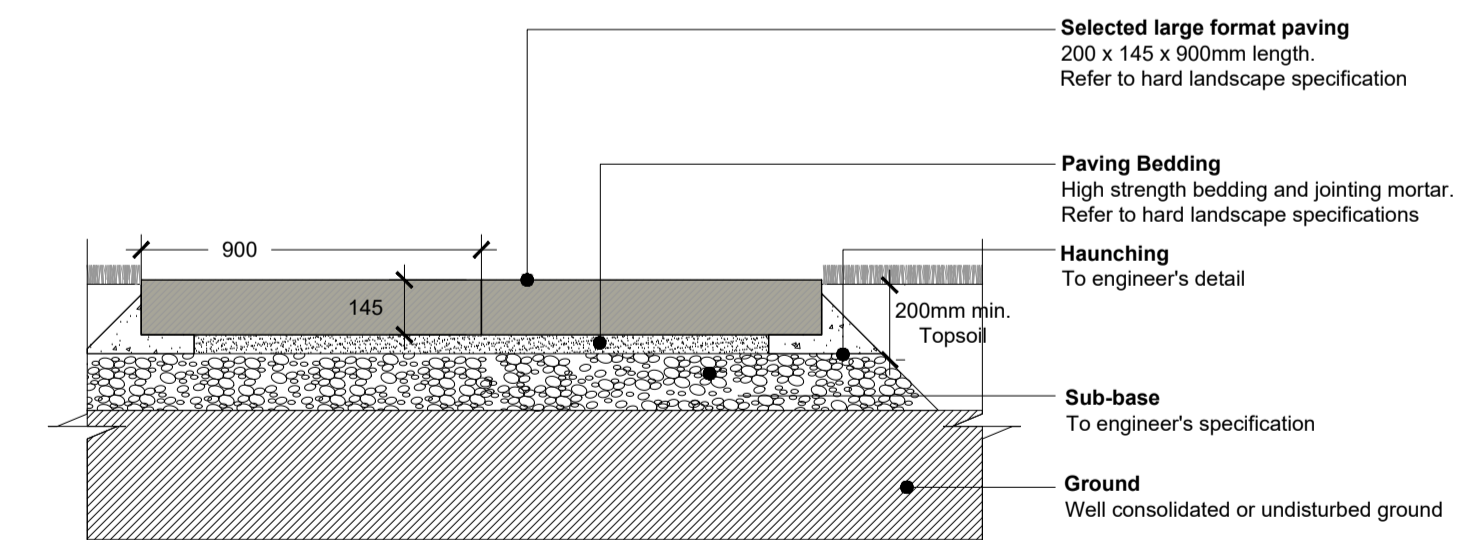

SECTION

SELECTED LARGE FORMAT PAVING LAID FLUSH IN LAWN 11 250

This drawing is the copyright of the Landscape Architect. Unless otherwise stated all dimensions are in millimetres. Where dimensions are not given, drawings must not be scaled and the matter must be referred to the Landscape Architect. If the drawing includes conflicting details/dimensions the matter must be referred to the Landscape Architect. All dimensions must be checked on site. The Landscape Architect must be informed, by the Contractor, of any discrepancies before work proceeds.

NOTES:

| DATE | REV. | DESCRIPTION | DRAWN BY | CHECKED BY |
|------|------|-------------|----------|------------|
| -    | -    | -           | -        | -          |
| -    | -    | -           | -        | -          |
|  |              |                   |                 |                      |                  |                     |  |
|--|--------------|-------------------|-----------------|----------------------|------------------|---------------------|--|
| DERMOT FOLEY LANDSCAPE ARCHITECTS              |              |                   |                 | T-353 1 4545148      |                  | WWW.DERMOTFOLEY.COM |  |
| MALPAS STREET                                  |              | BLACKPITTS        |                 | D08.D056             |                  | IRELAND             |  |
| <b>CLIENT:</b> SHANNON HOMES                   |              |                   |                 | <b>ISSUE STATUS:</b> |                  |                     |  |
| <b>PROJECT:</b> COLP.WEST, DROGHEDA, CO.MEATH  |              |                   |                 | PLANNING             |                  | N/A                 |  |
| <b>DRAWING:</b> TYPICAL HARD LANDSCAPE DETAILS |              |                   |                 | DRAWING NO.          |                  | REVISION            |  |
|  |              |                   |                 | Sh.10-DR-250         |                  | -                   |  |
| <b>PROJECT NO</b>                              | <b>SCALE</b> | <b>SHEET SIZE</b> | <b>DRAWN BY</b> | <b>CHECKED BY</b>    | <b>1st ISSUE</b> |                     |  |
| Sh.10  | 1:20         | A1                | ik              | df                   | 06.12.2016       |                     |  |
|  |              |                   |                 |                      |                  | NORTH               |  |